

Scale 1:4000 (at A3)

© Mouchel Limited - No Reproductions Without Authority


Do not scale - Use only figured dimensions

The contractor is to check all dimensions on site and report any discrepancies to the Site Supervisor.

This drawing is to be read in conjunction with all other standard documentation.

Based upon the Ordnance Survey mapping with permission of the Controller of Her Majesty's Stationery Office © Crown Copyright. Unauthorised reproduction infringes Crown Copyright and may lead to prosecution or civil proceedings.

Shropshire Council Licence No. 100049049, 2014.

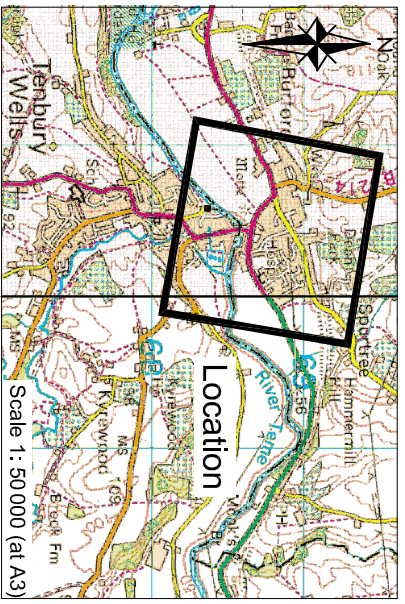

Key

- | | | | | | |
|--|--------------|-----------------|--|--------------|-----------------|
| | 30mph | Existing | | 30mph | Proposed |
| | 30mph | Existing | | 40mph | Existing |
| | 40mph | Existing | | 40mph | Proposed |

Note: the roundels shown relate to the speed limit extents if the proposed extensions were implemented

mouchel

building great relationships

2nd Floor, Silverhill, Abbey Foregate, Shrewsbury, Shropshire, SY2 8ND
Tel: 01743 276300 Fax: 01743 276301
Web Site: www.mouchel.com

Shropshire council

Project: A456 Burford

Drawing Title: Proposed Extensions to 30mph Speed Limit

Drawn By: G.Daly	Checked By: A.H.Brown	Approved By: J.Upek	Scale: (at A3 size)
Sept-2013	Sept-2013	Sept-2013	AS shown

Purpose: Consultation

Drawing Number: 1056152-P-01	Revision: C
-------------------------------------	--------------------