


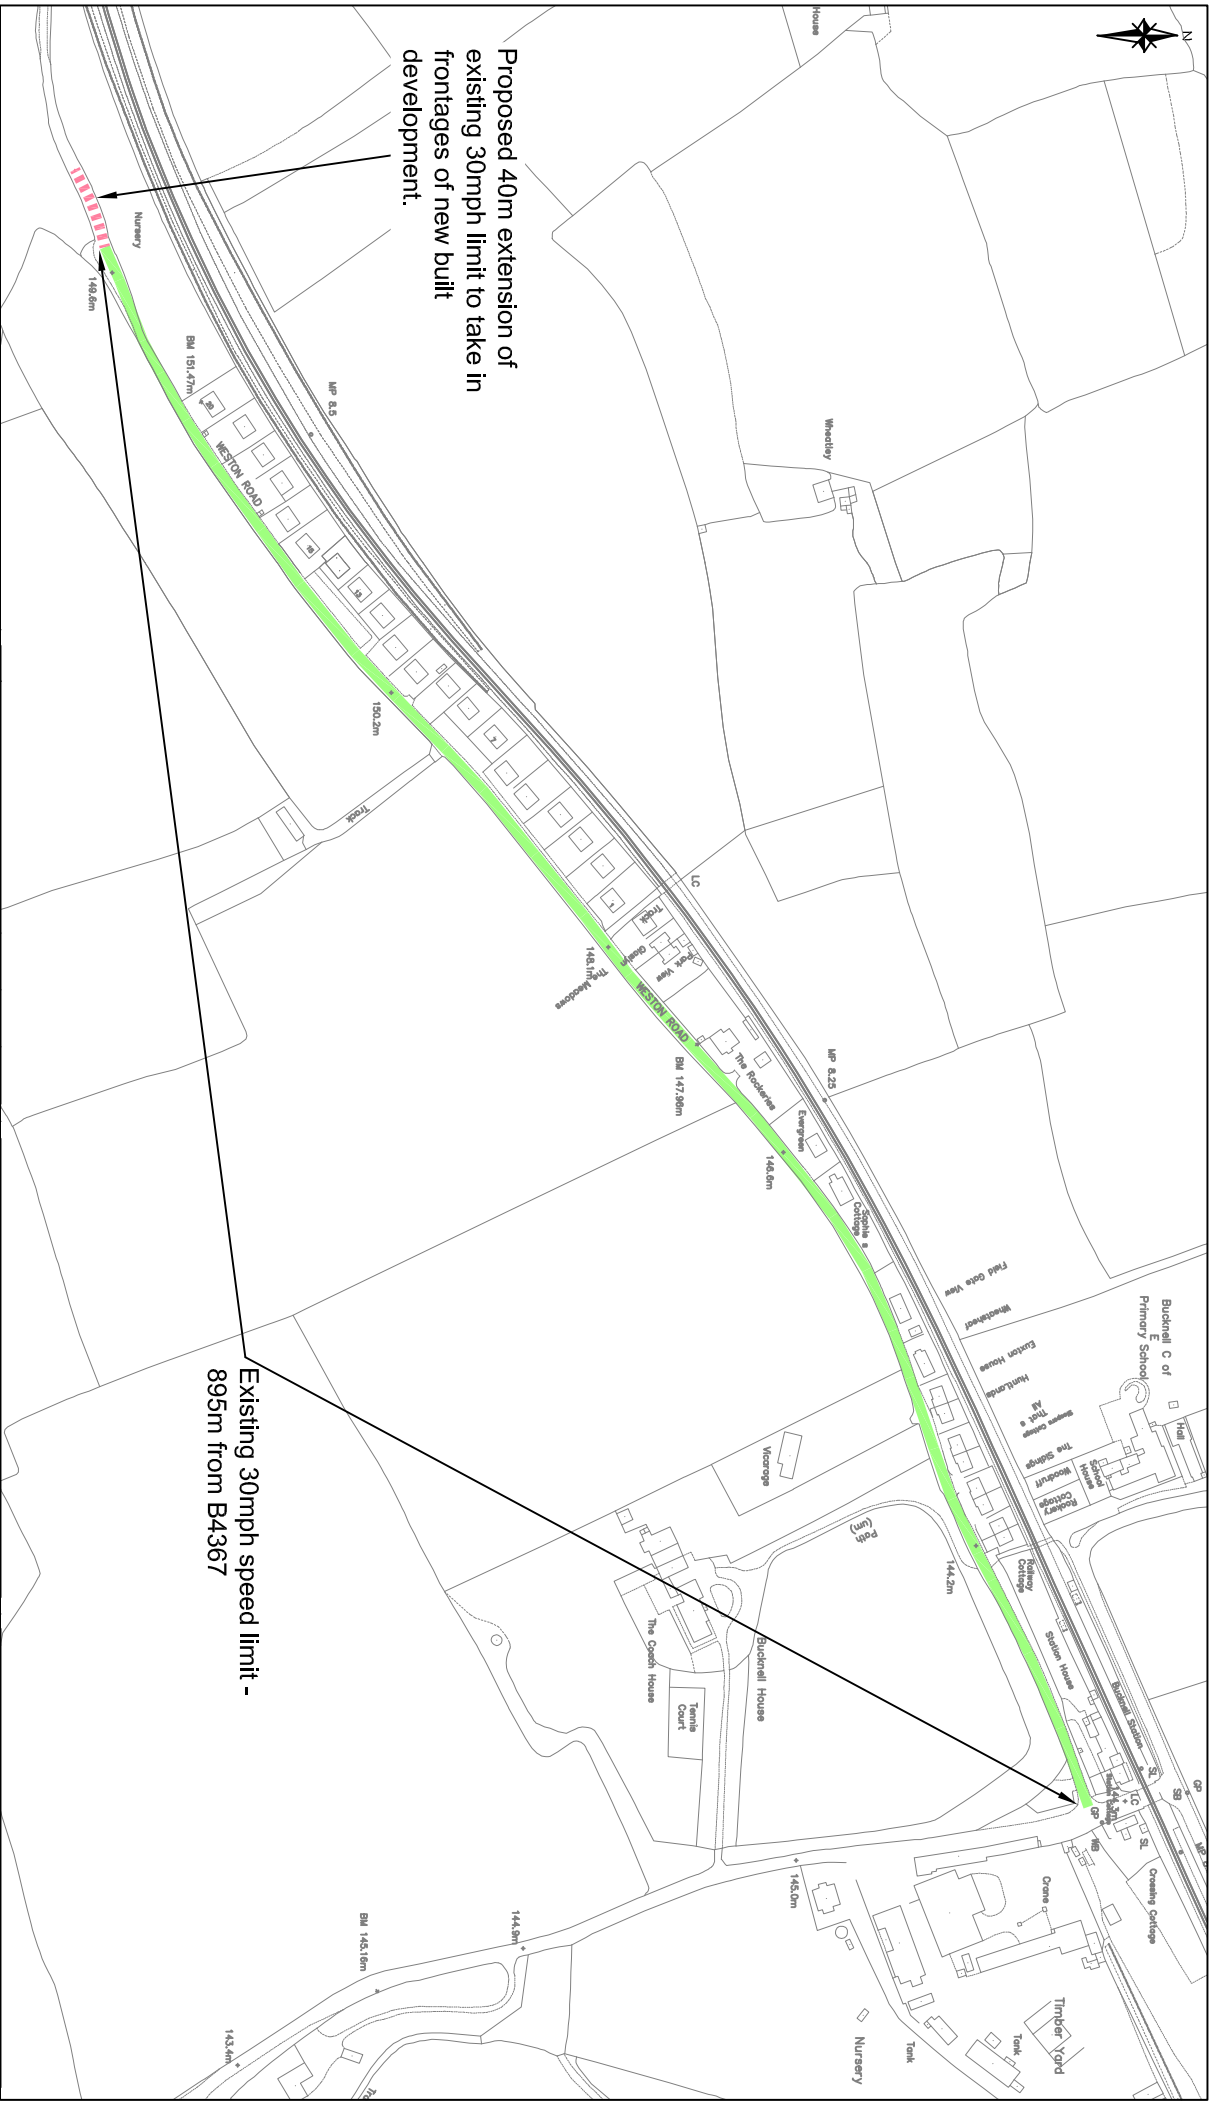

Proposed 40m extension of existing 30mph limit to take in frontages of new built development.



Mouchel Limited - No Reproductions Without Authority

Do not scale - Use only figured dimensions
 The contractor is to check all dimensions on site and report any discrepancies to the Site Supervisor.

Based upon the Ordnance Survey mapping with permission of the Controller of Her Majesty's Stationery Office © Crown Copyright. Unauthorised reproduction infringes Crown Copyright and may lead to prosecution or civil proceedings.
 Shropshire Council Licence No. 100049049, 2014.

Revision	Author/checked	Designed by and date	Checked by and date	Approved by and date

Purpose:	Draft	Issue
Exhibition	<input type="checkbox"/>	<input checked="" type="checkbox"/>

Drawn By: K. Hutton 20.08.14	Checked By: G. SHAW 20.08.14	Approved By:	Scale (at A4 size) NTS
------------------------------------	------------------------------------	--------------	---------------------------

Project: **Weston Road, Bucknell**

Drawing Title: **Proposed extension of 30mph speed limit to take in frontages of new built development**

Drawing Number: **1064535-E-03-100**

Client: