



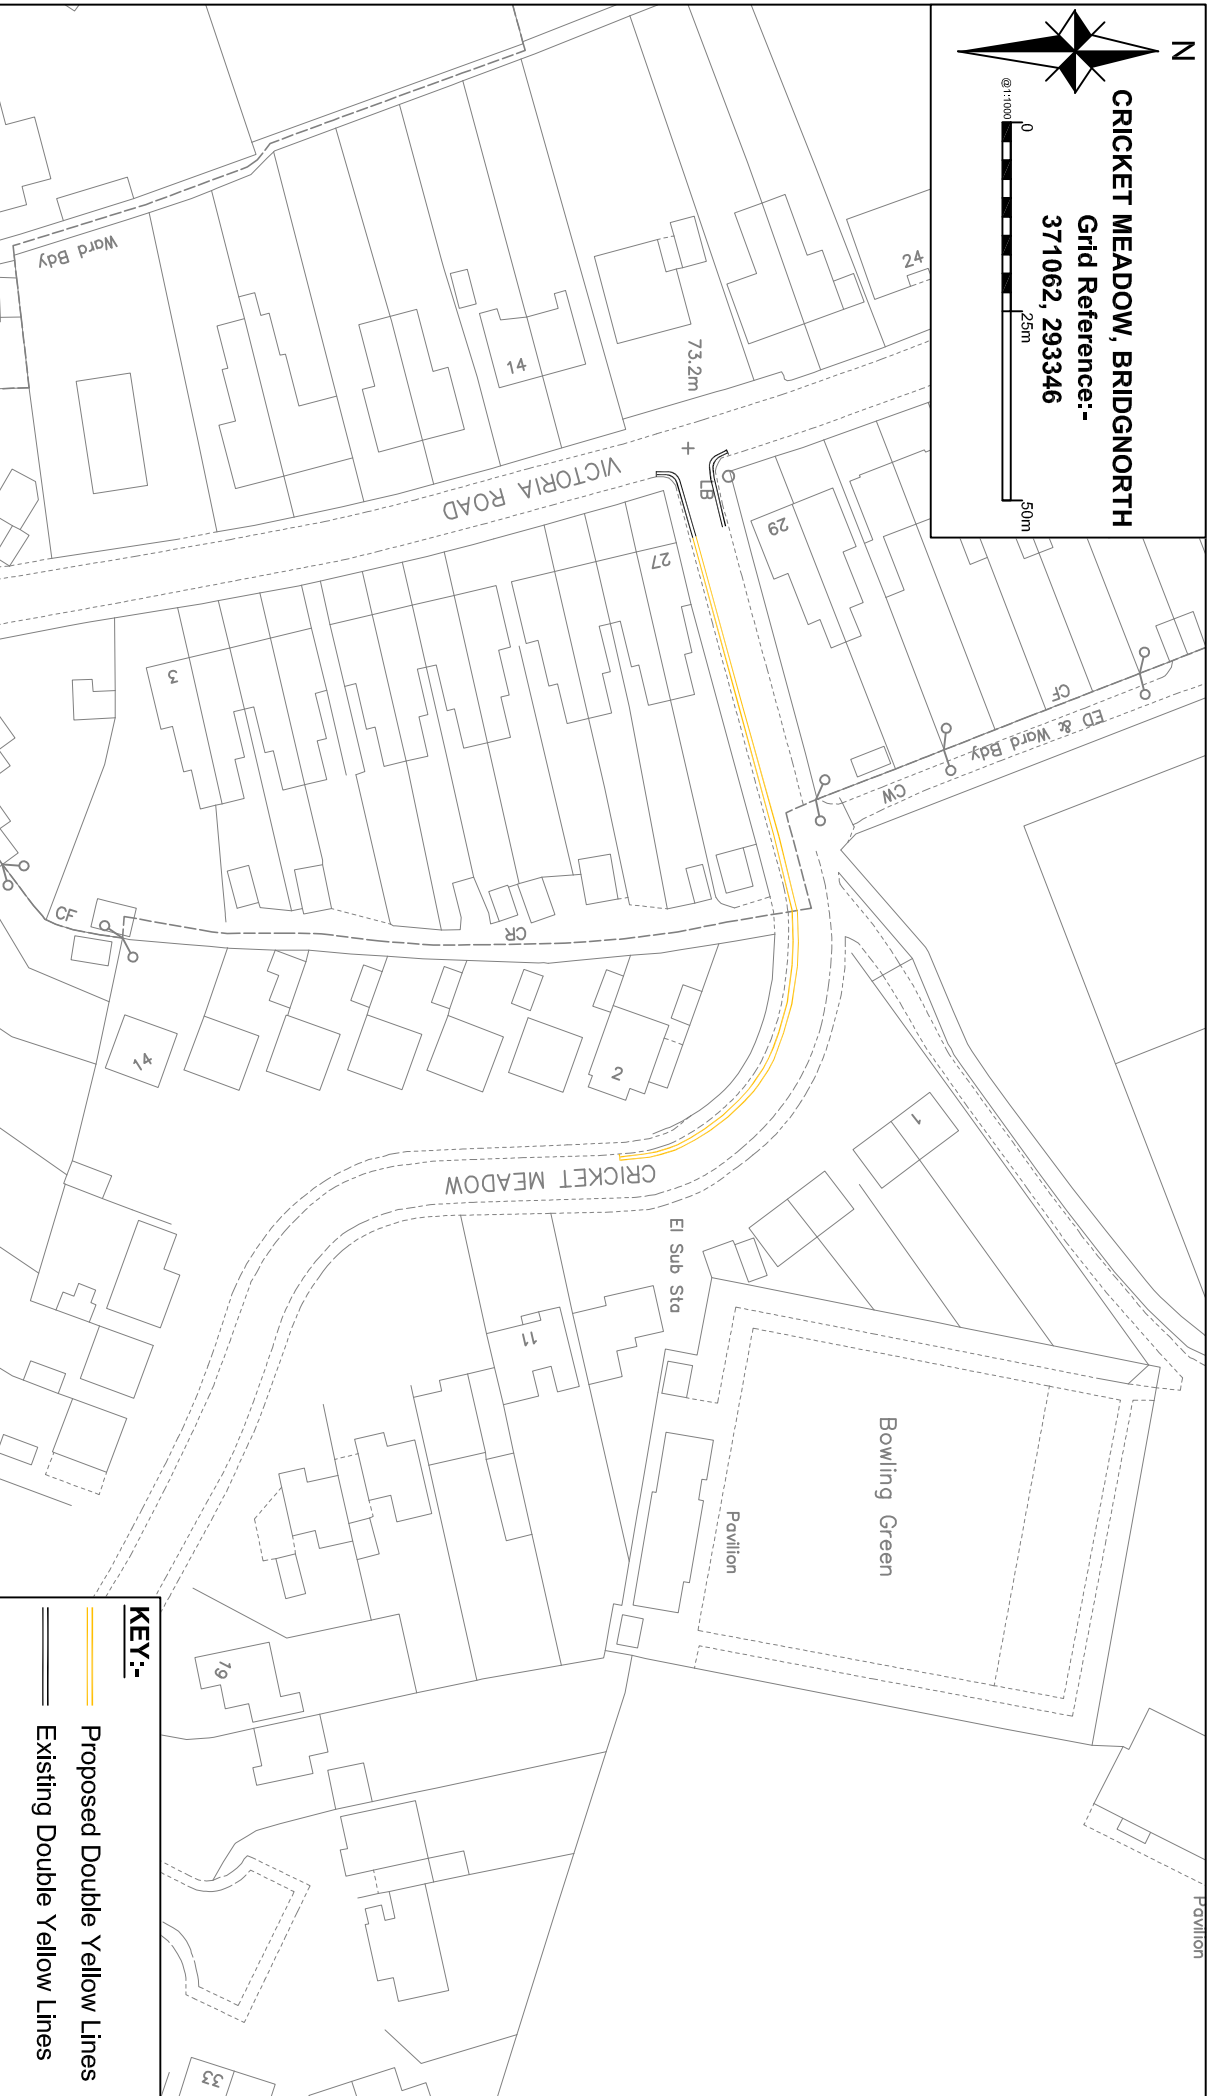

CRICKET MEADOW, BRIDGNORTH

Grid Reference:-
371062, 293346

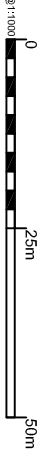

© Mouchel Limited - No Reproductions Without Authority

Do not scale - Use only figured dimensions
The contractor is to check all dimensions on site and report any discrepancies to the Site Supervisor.
This drawing is to be read in conjunction with all other standard documentation.

Based upon the Ordnance Survey mapping with permission of the Controller of Her Majesty's Stationery Office @ Crown Copyright. Unauthorised reproduction infringes Crown Copyright and may lead to prosecution or civil proceedings.
Shropshire Council Licence No. 100049049, 2014.

Revision:		Amendment:		Checked by:		Approved by:	
Purpose:				Consultation			
Drawn By:	Checked By:	Approved By:	Scale (if not as shown)	Draft	Issue		
T. T. (gwl/ey)	T. Jordan	P. Williams	As Shown				
27.10.2014	27.10.2014	27.10.2014					

Project:		Revision:	
Bridgnorth Area Maintenance - 2014			
Drawing Title:			
Cricket Meadow, Bridgnorth Lining			
Drawing Number:			

KEY:-

- Proposed Double Yellow Lines
- Existing Double Yellow Lines

Client:

mouchel
building great relationships

2nd Floor, Shenill, Abbey Foregate, Shrewsbury, Shropshire SY2 8RD
Tel: 01743 276300 Fax: 01743 276301
Web Site: www.mouchel.com

Shropshire Council