


© Crown copyright and database rights  
2014 Ordnance Survey 100049049.



**Commercial Services**  
Shirehall, Abbey Foregate  
SHREWSBURY  
SY2 6ND

Title:  
Shifnal Library Broadway, Shifnal, TF11 8AZ  
*Plan 1*

Drawing No:	
Scale:	1:500
Date:	June 2015
Drawn by:	Property Information

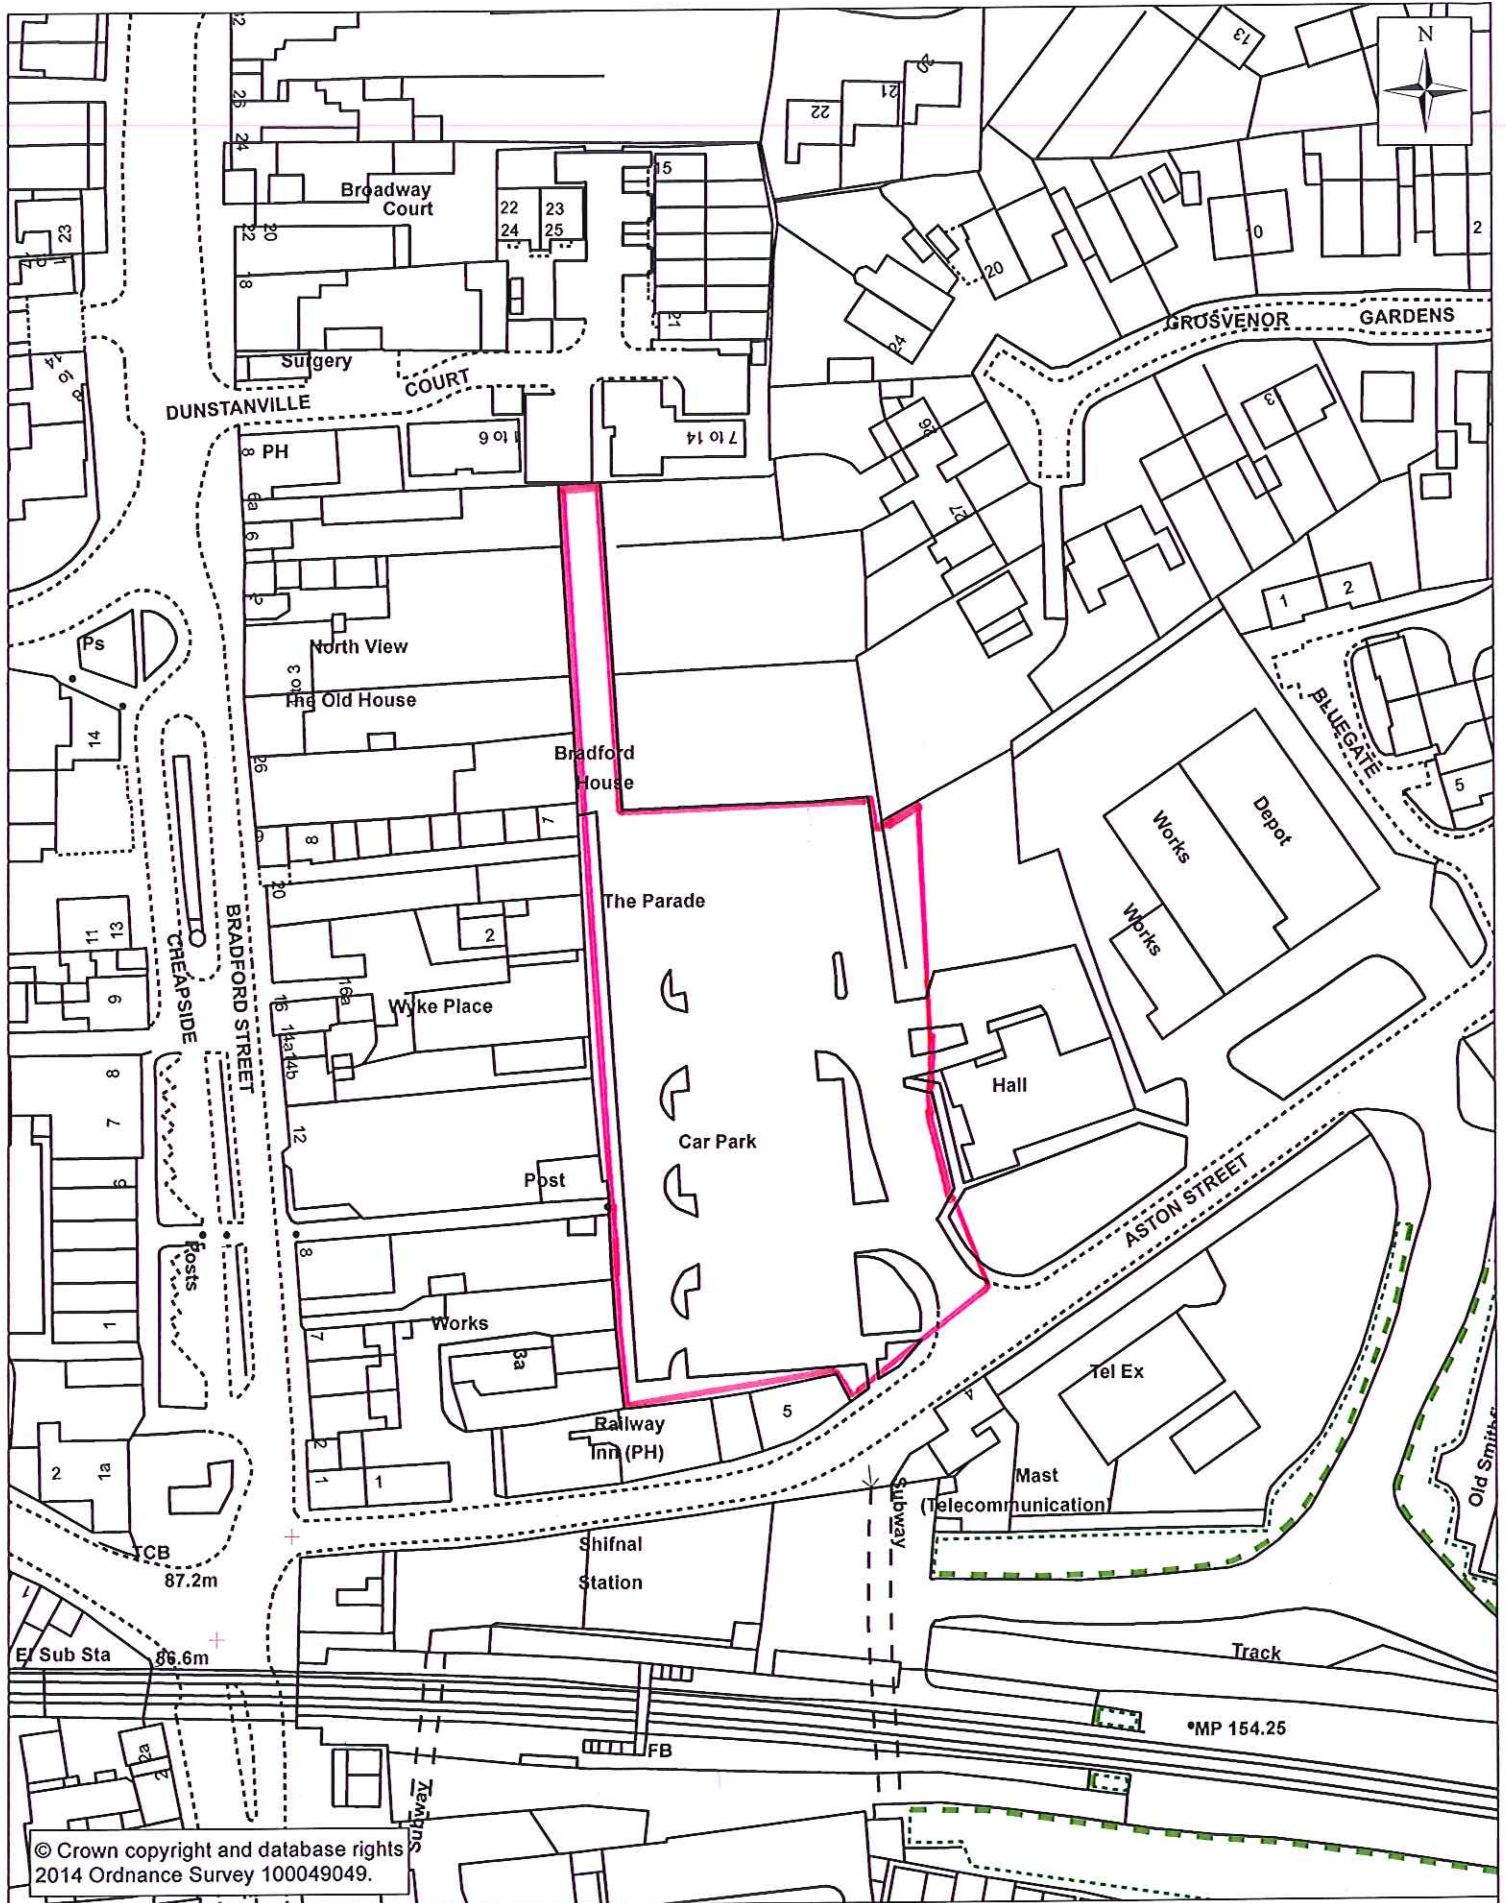


© Crown copyright and database rights  
2014 Ordnance Survey 100049049.



**Commercial Services**  
Shirehall, Abbey Foregate  
SHREWSBURY  
SY2 6ND

Title: Aston Street Car Park, Shifnal, TF11 8AZ  
Plan 2

Drawing No:	
Scale:	1:1,250
Date:	June 2015
Drawn by:	Property Information

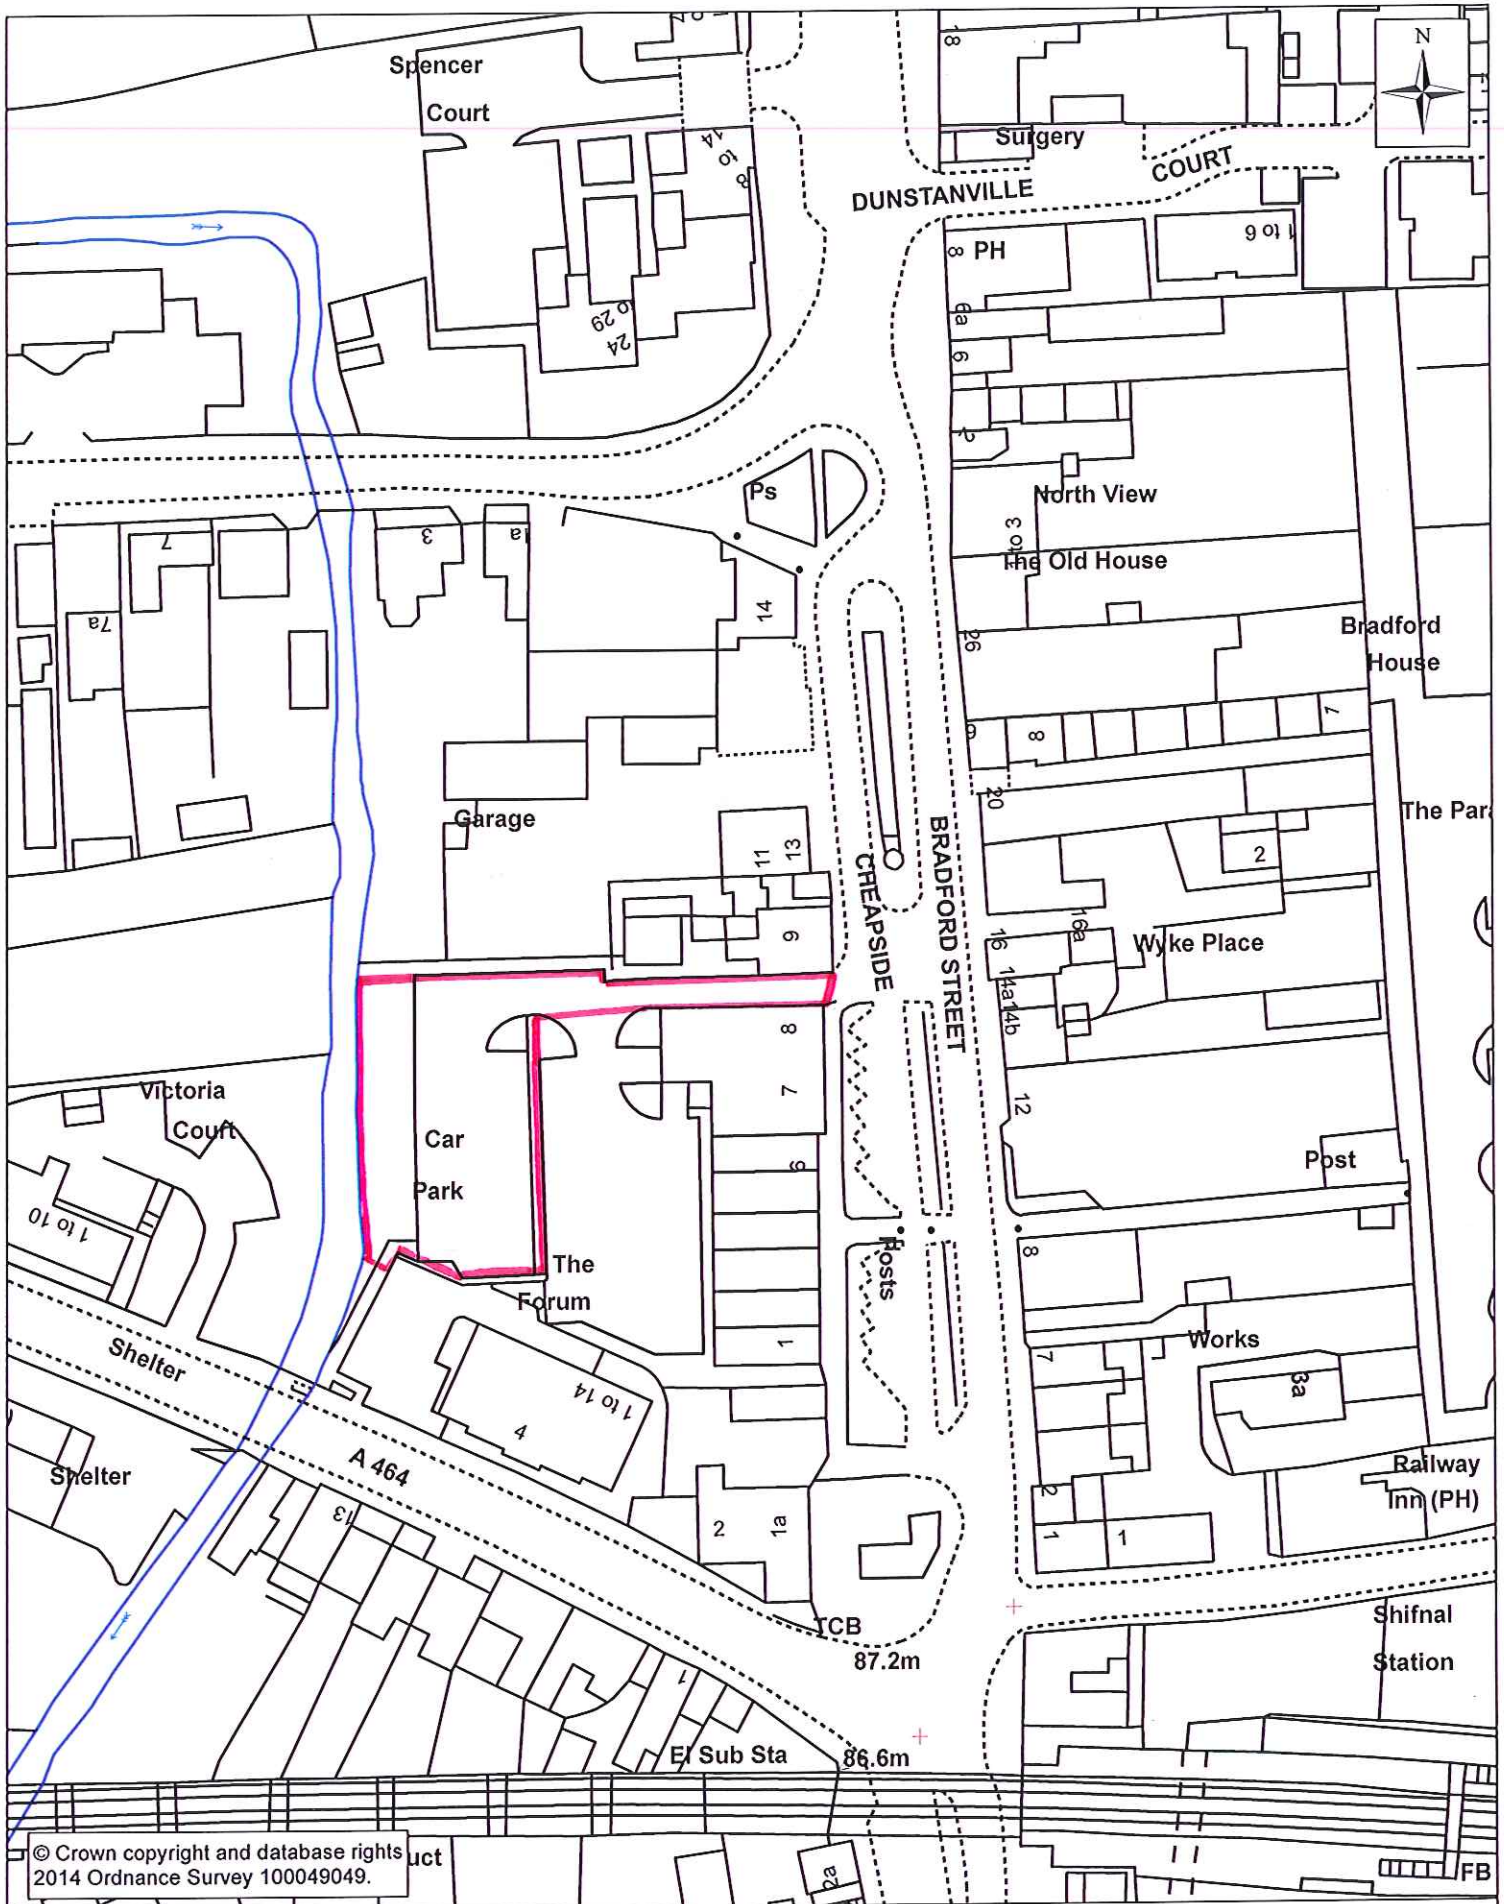


© Crown copyright and database rights  
2014 Ordnance Survey 100049049.



**Commercial Services**  
Shirehall, Abbey Foregate  
SHREWSBURY  
SY2 6ND

Title: Kings Yard Car Park, Shifnal, TF11 8BN  
Plan 3

Drawing No:	
Scale:	1:1,000
Date:	June 2015
Drawn by:	Property Information

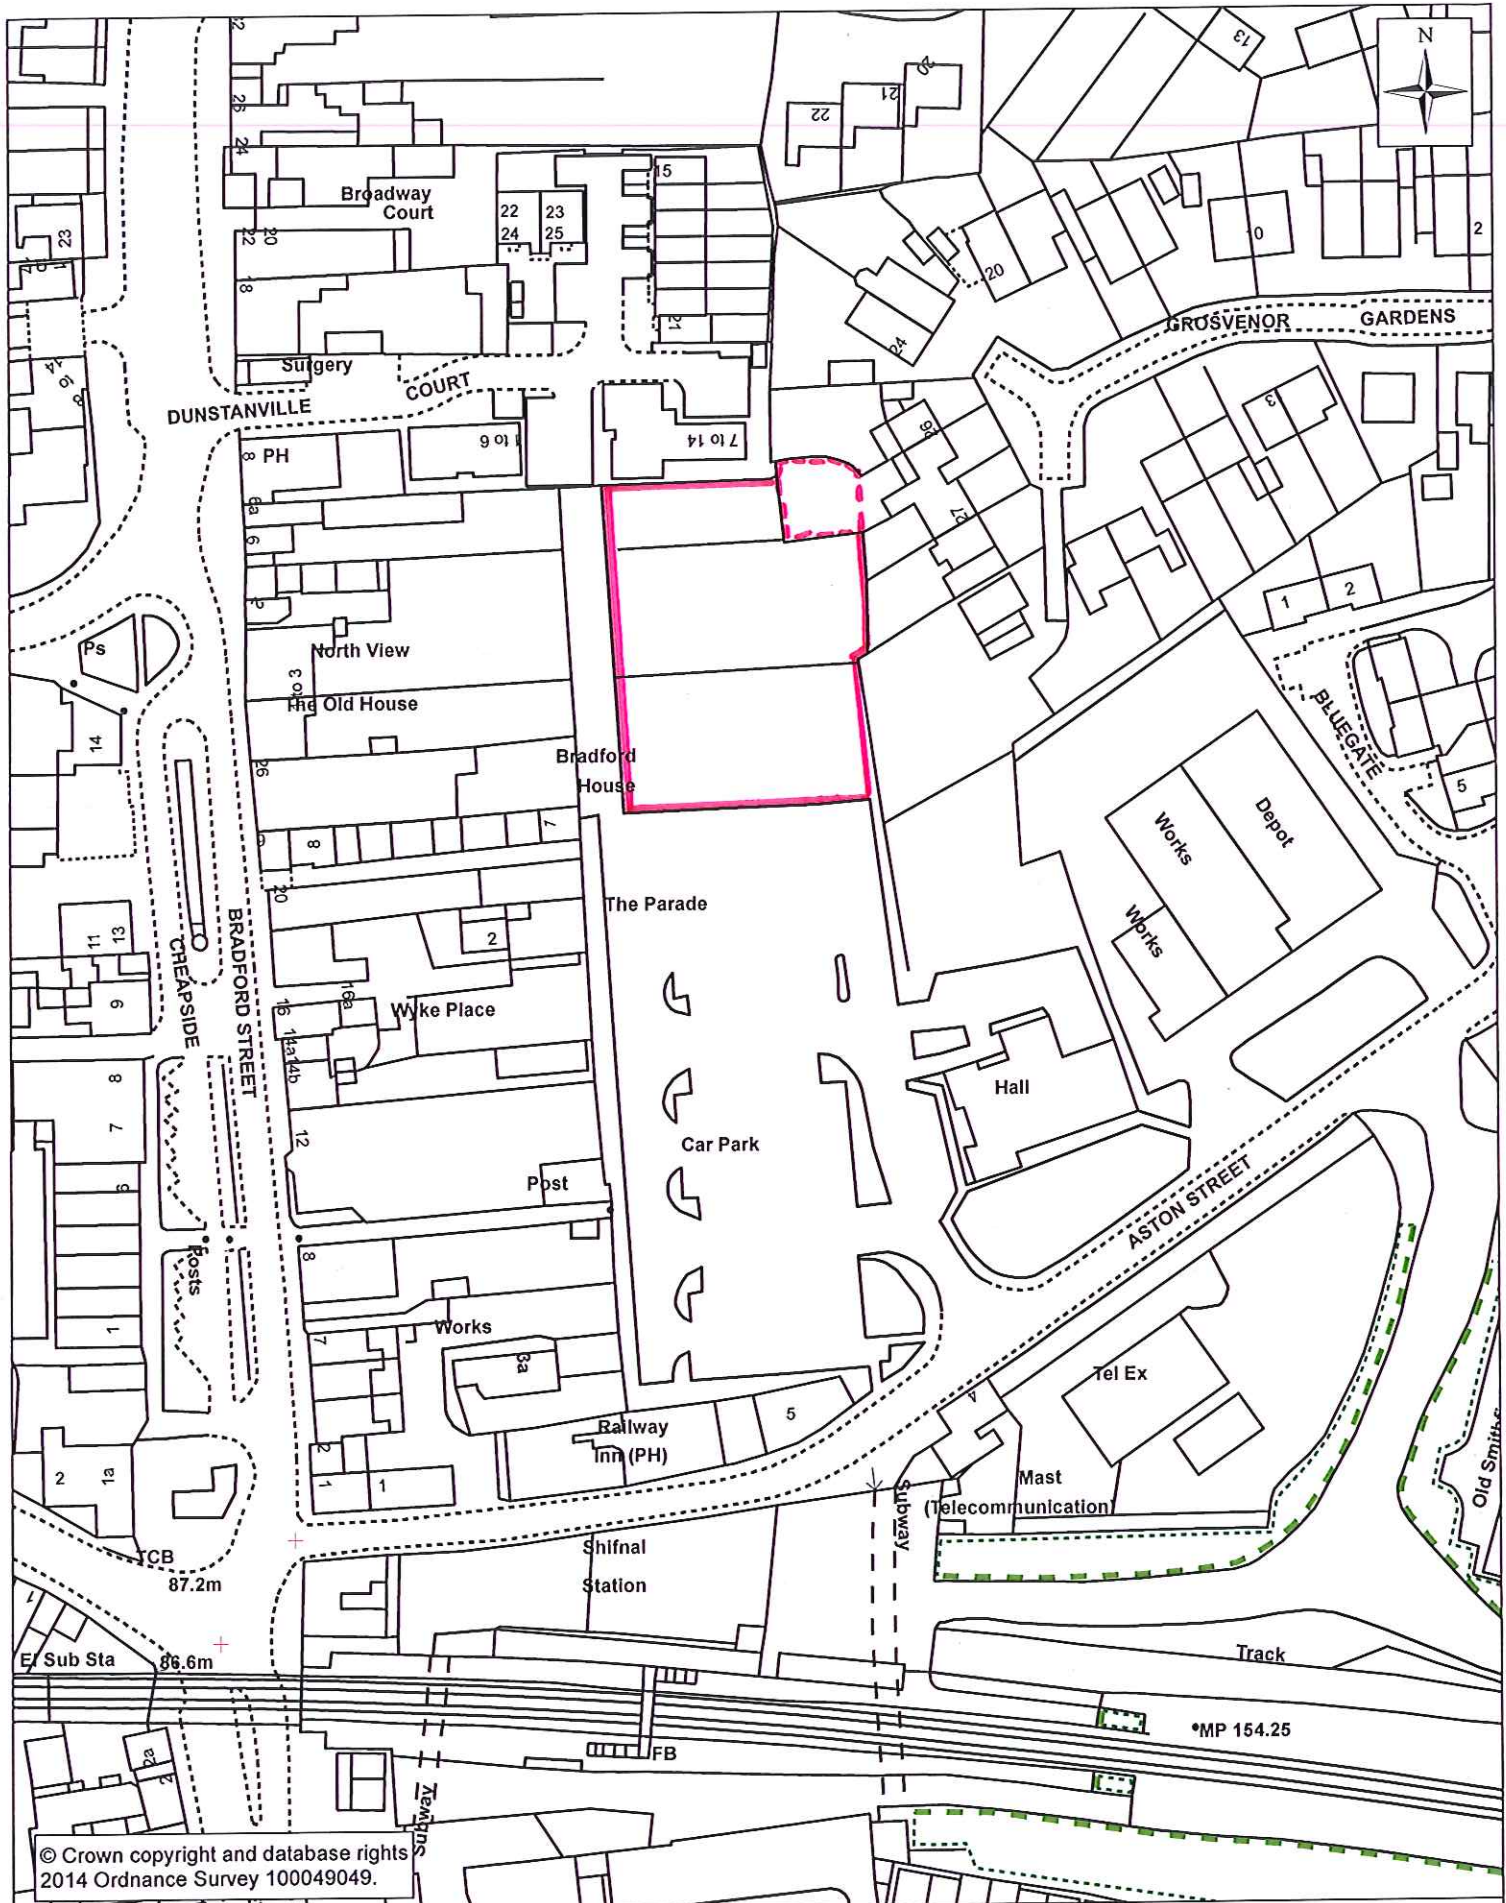


© Crown copyright and database rights  
2014 Ordnance Survey 100049049.



**Commercial Services**  
Shirehall, Abbey Foregate  
SHREWSBURY  
SY2 6ND

Title: Aston Street Allotments, Shifnal, TF11 8AZ  
Plan 4

Drawing No:	
Scale:	1:1,250
Date:	June 2015
Drawn by:	Property Information

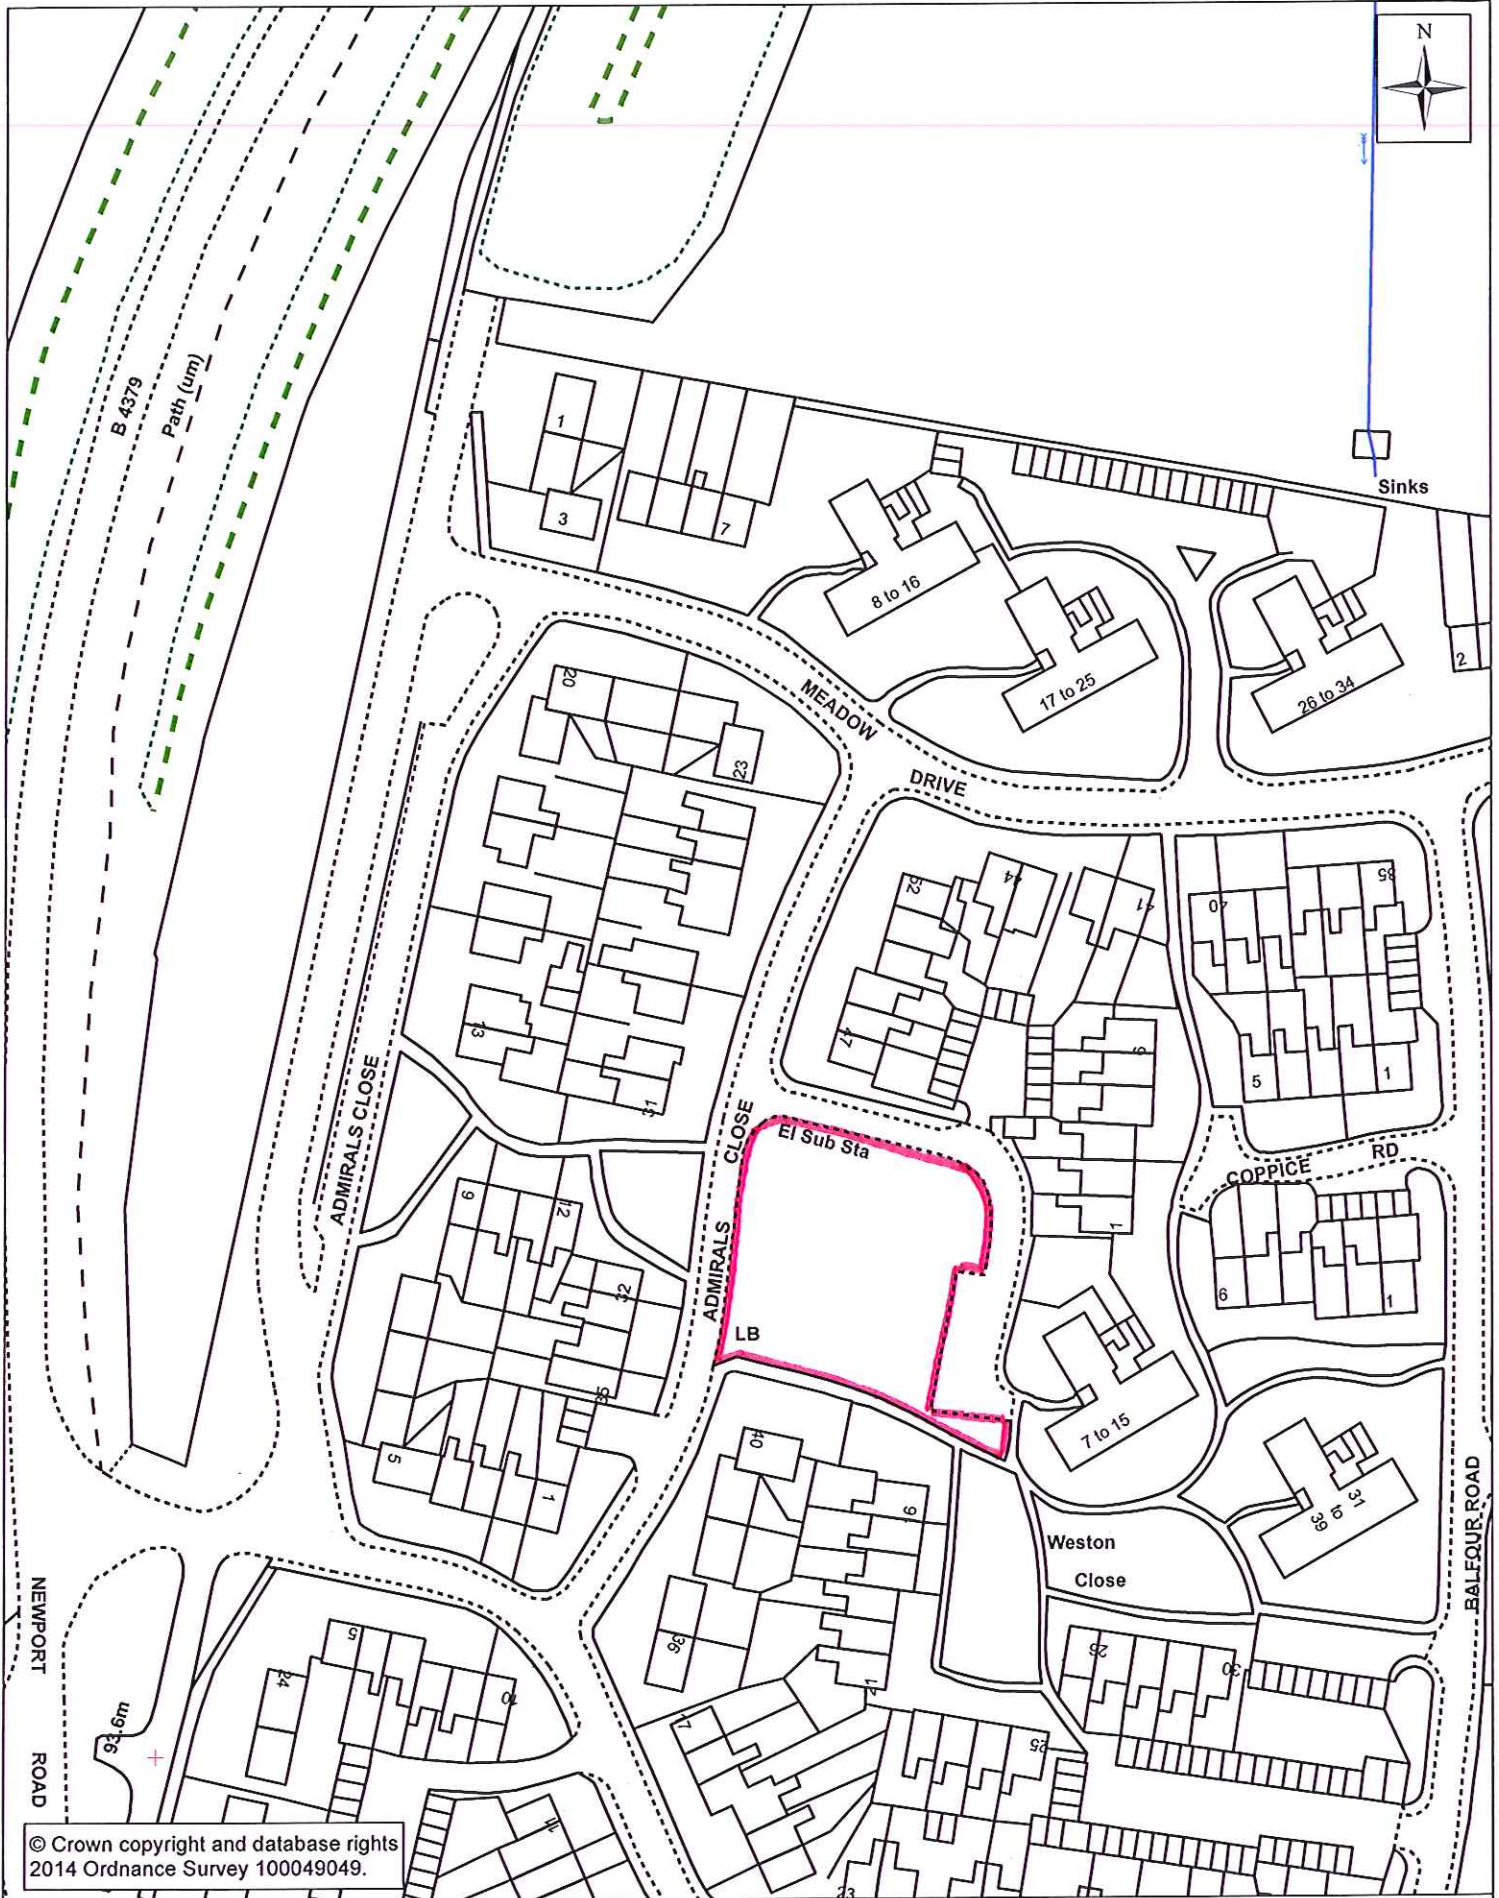

© Crown copyright and database rights  
2014 Ordnance Survey 100049049.



**Commercial Services**  
Shirehall, Abbey Foregate  
SHREWSBURY  
SY2 6ND


Title: Land at Admiral's Close, Shifnal  
Plan 5a

Drawing No:	
Scale:	1:1,250
Date:	June 2015
Drawn by:	Property Information



92.4m

HAUGHTON ROAD

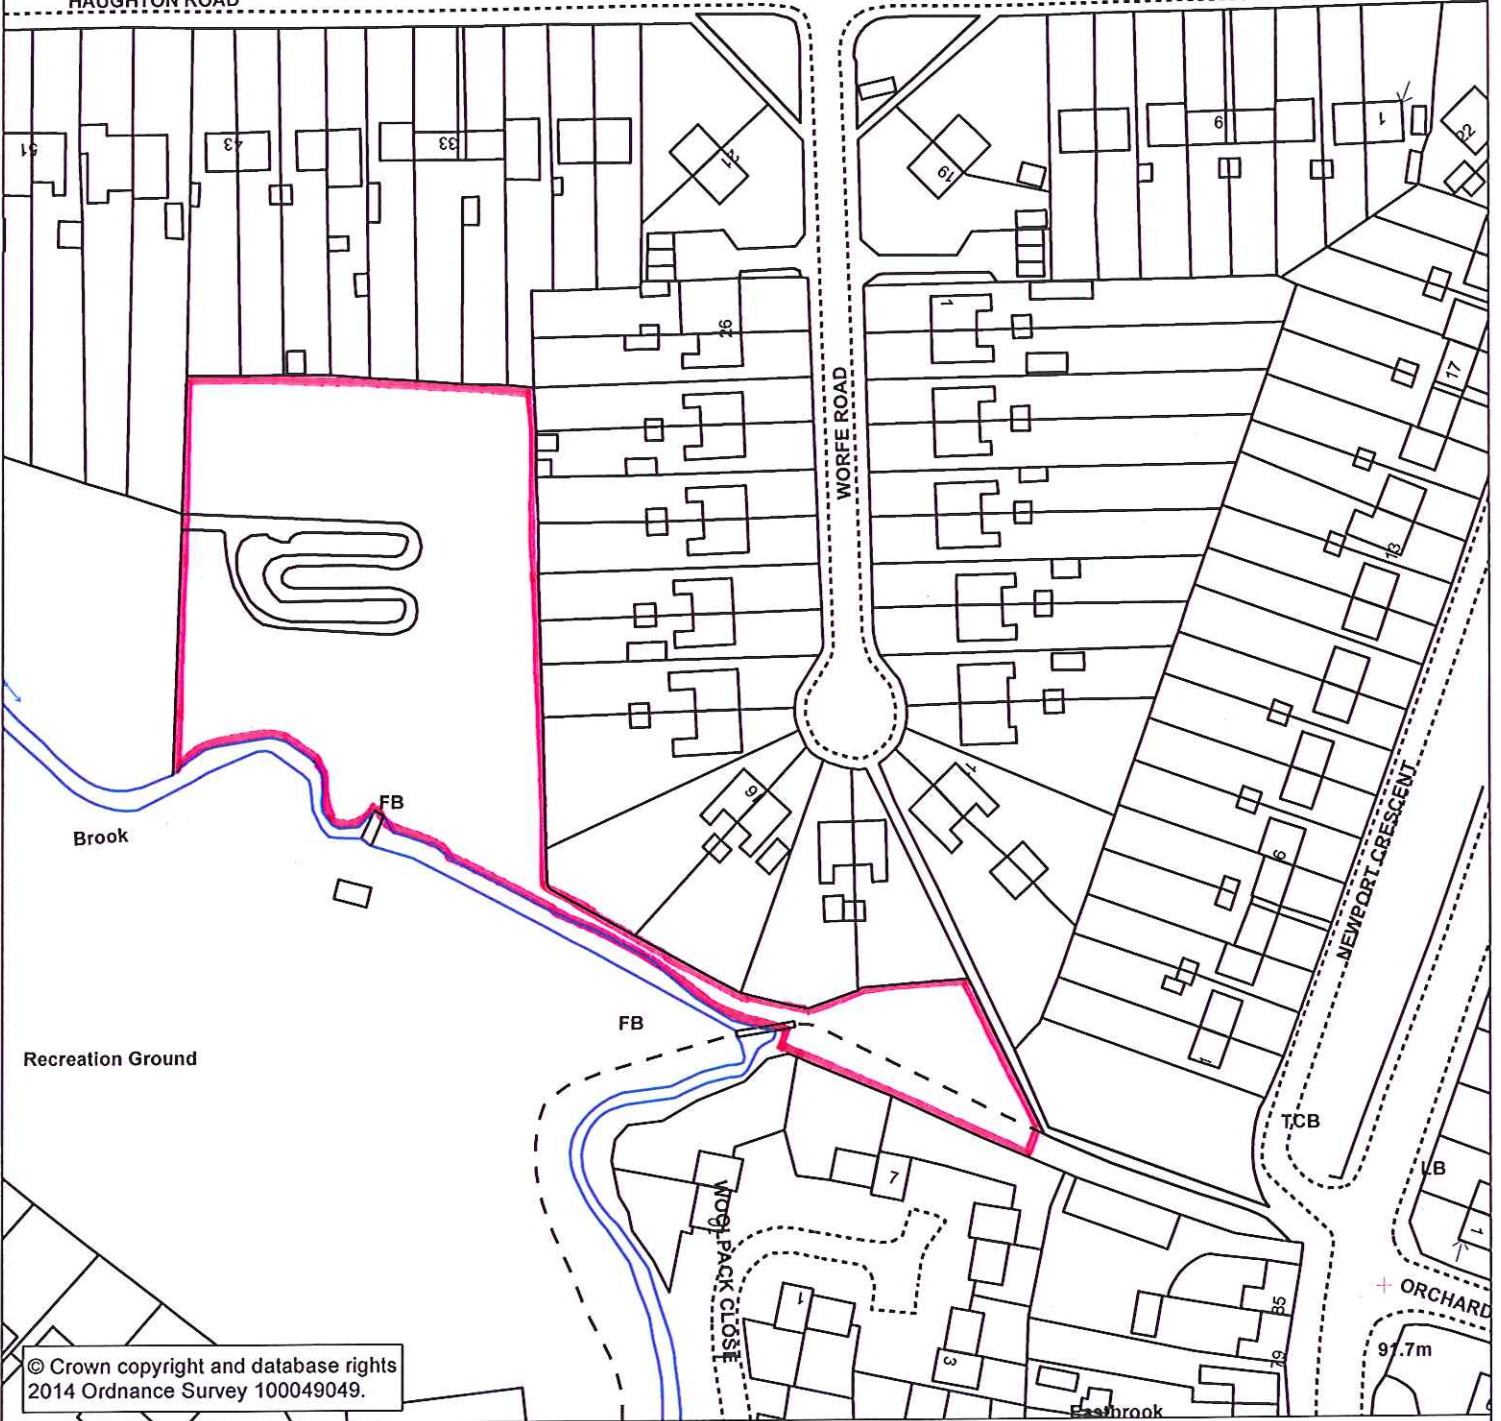


© Crown copyright and database rights  
2014 Ordnance Survey 100049049.



**Commercial Services**  
Shirehall, Abbey Foregate  
SHREWSBURY  
SY2 6ND

Title: Land at Newport Crescent, Shifnal  
Plan 5b

Drawing No:	
Scale:	1:1,250
Date:	June 2015
Drawn by:	Property Information

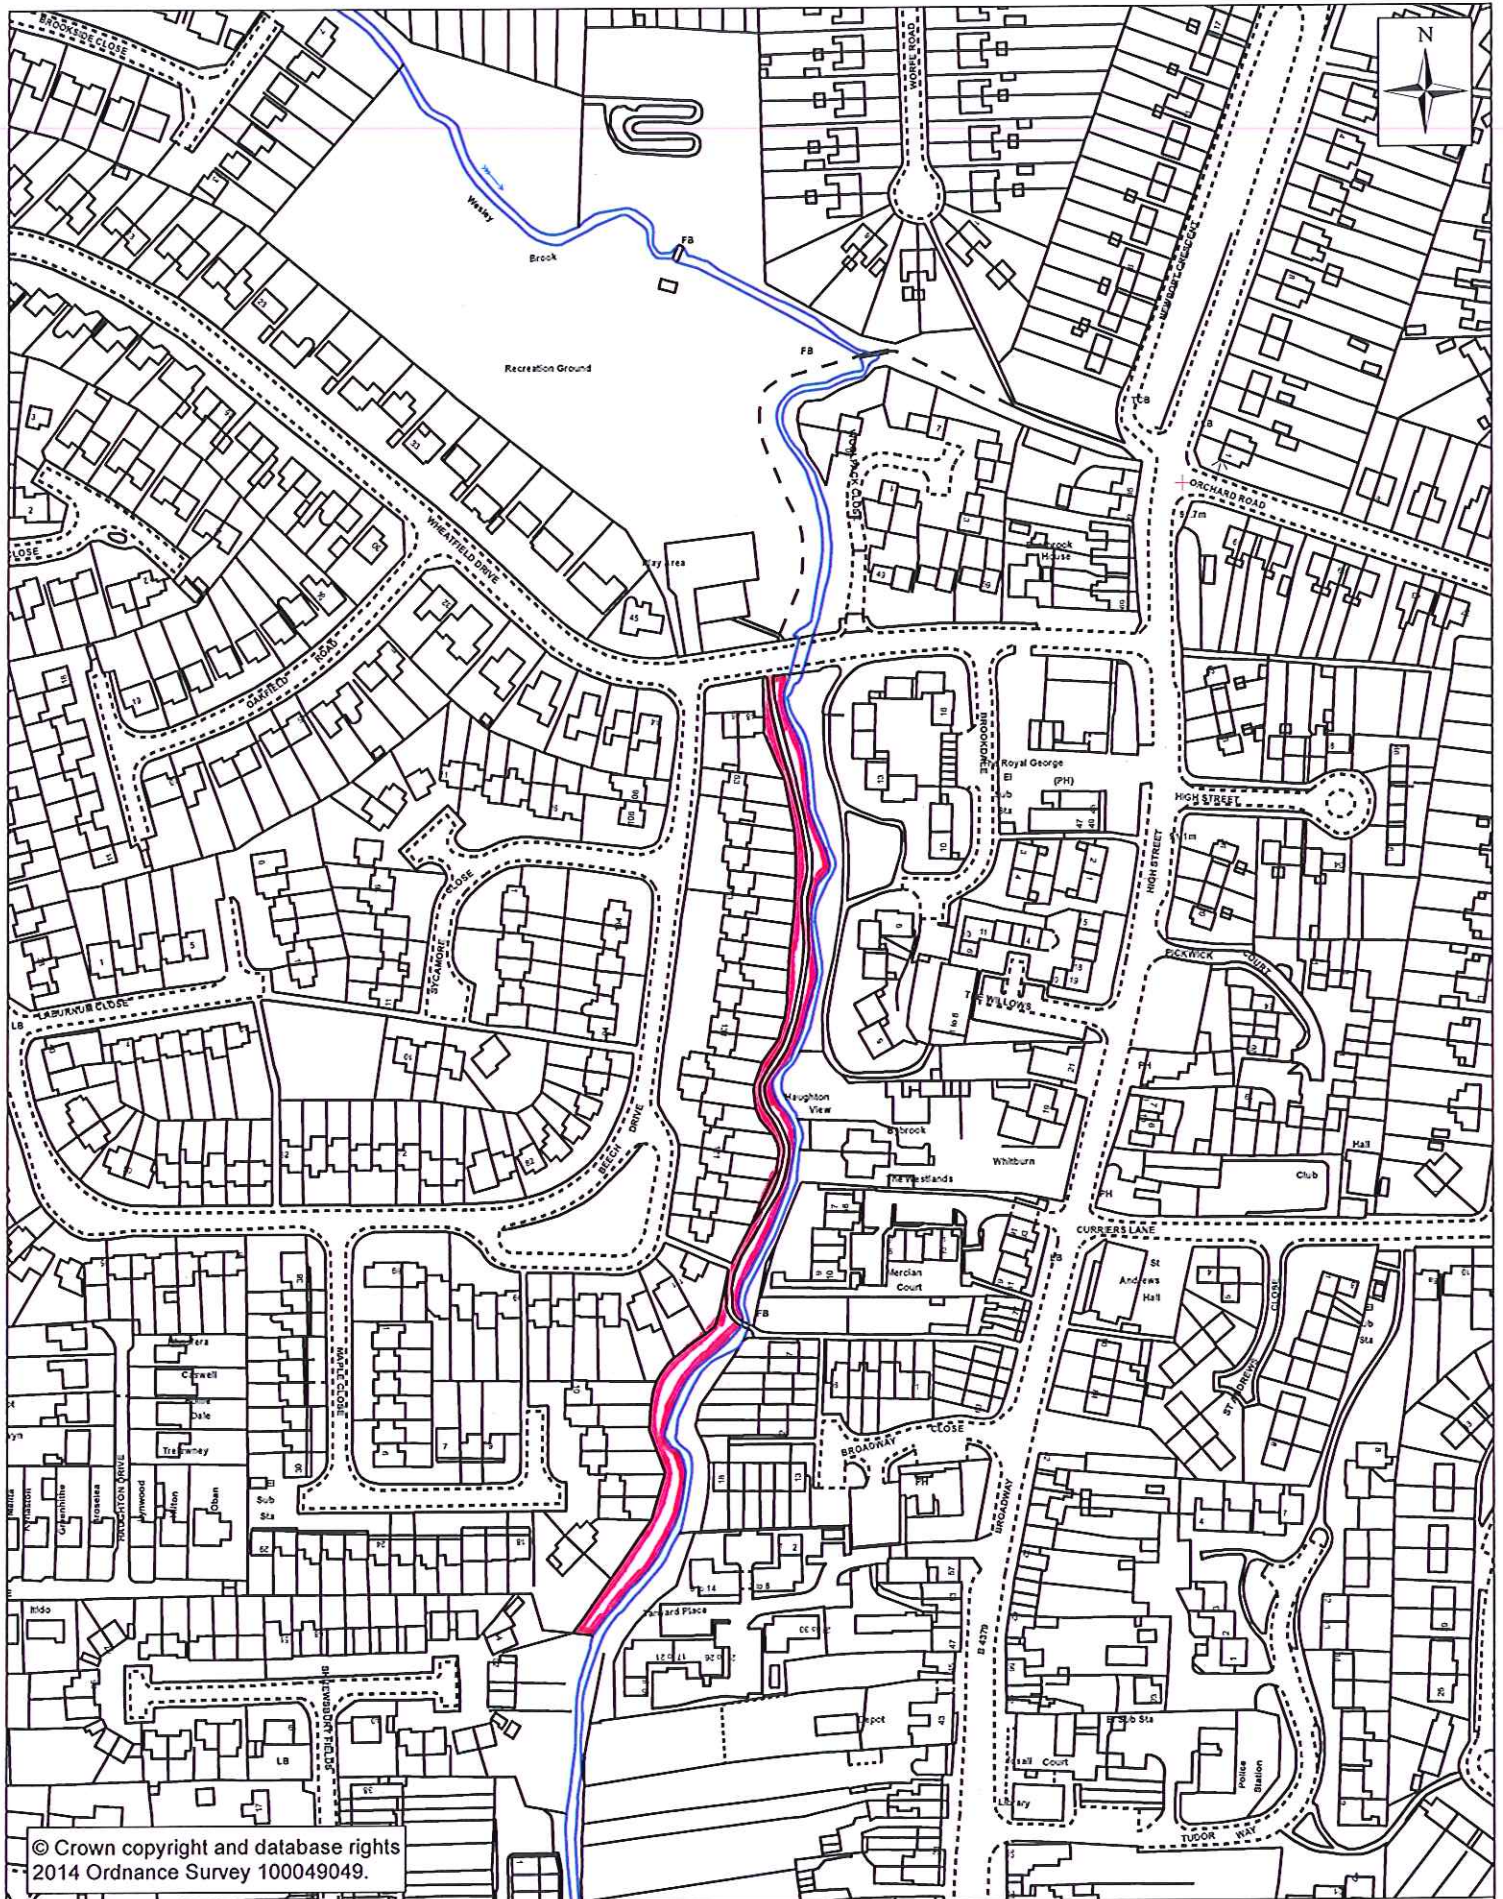


© Crown copyright and database rights  
2014 Ordnance Survey 100049049.



**Commercial Services**  
Shirehall, Abbey Foregate  
SHREWSBURY  
SY2 6ND

Title: Land at Beech Drive, Shifnal  
Plan 5c

Drawing No:	
Scale:	1:2,500
Date:	June 2015
Drawn by:	Property Information

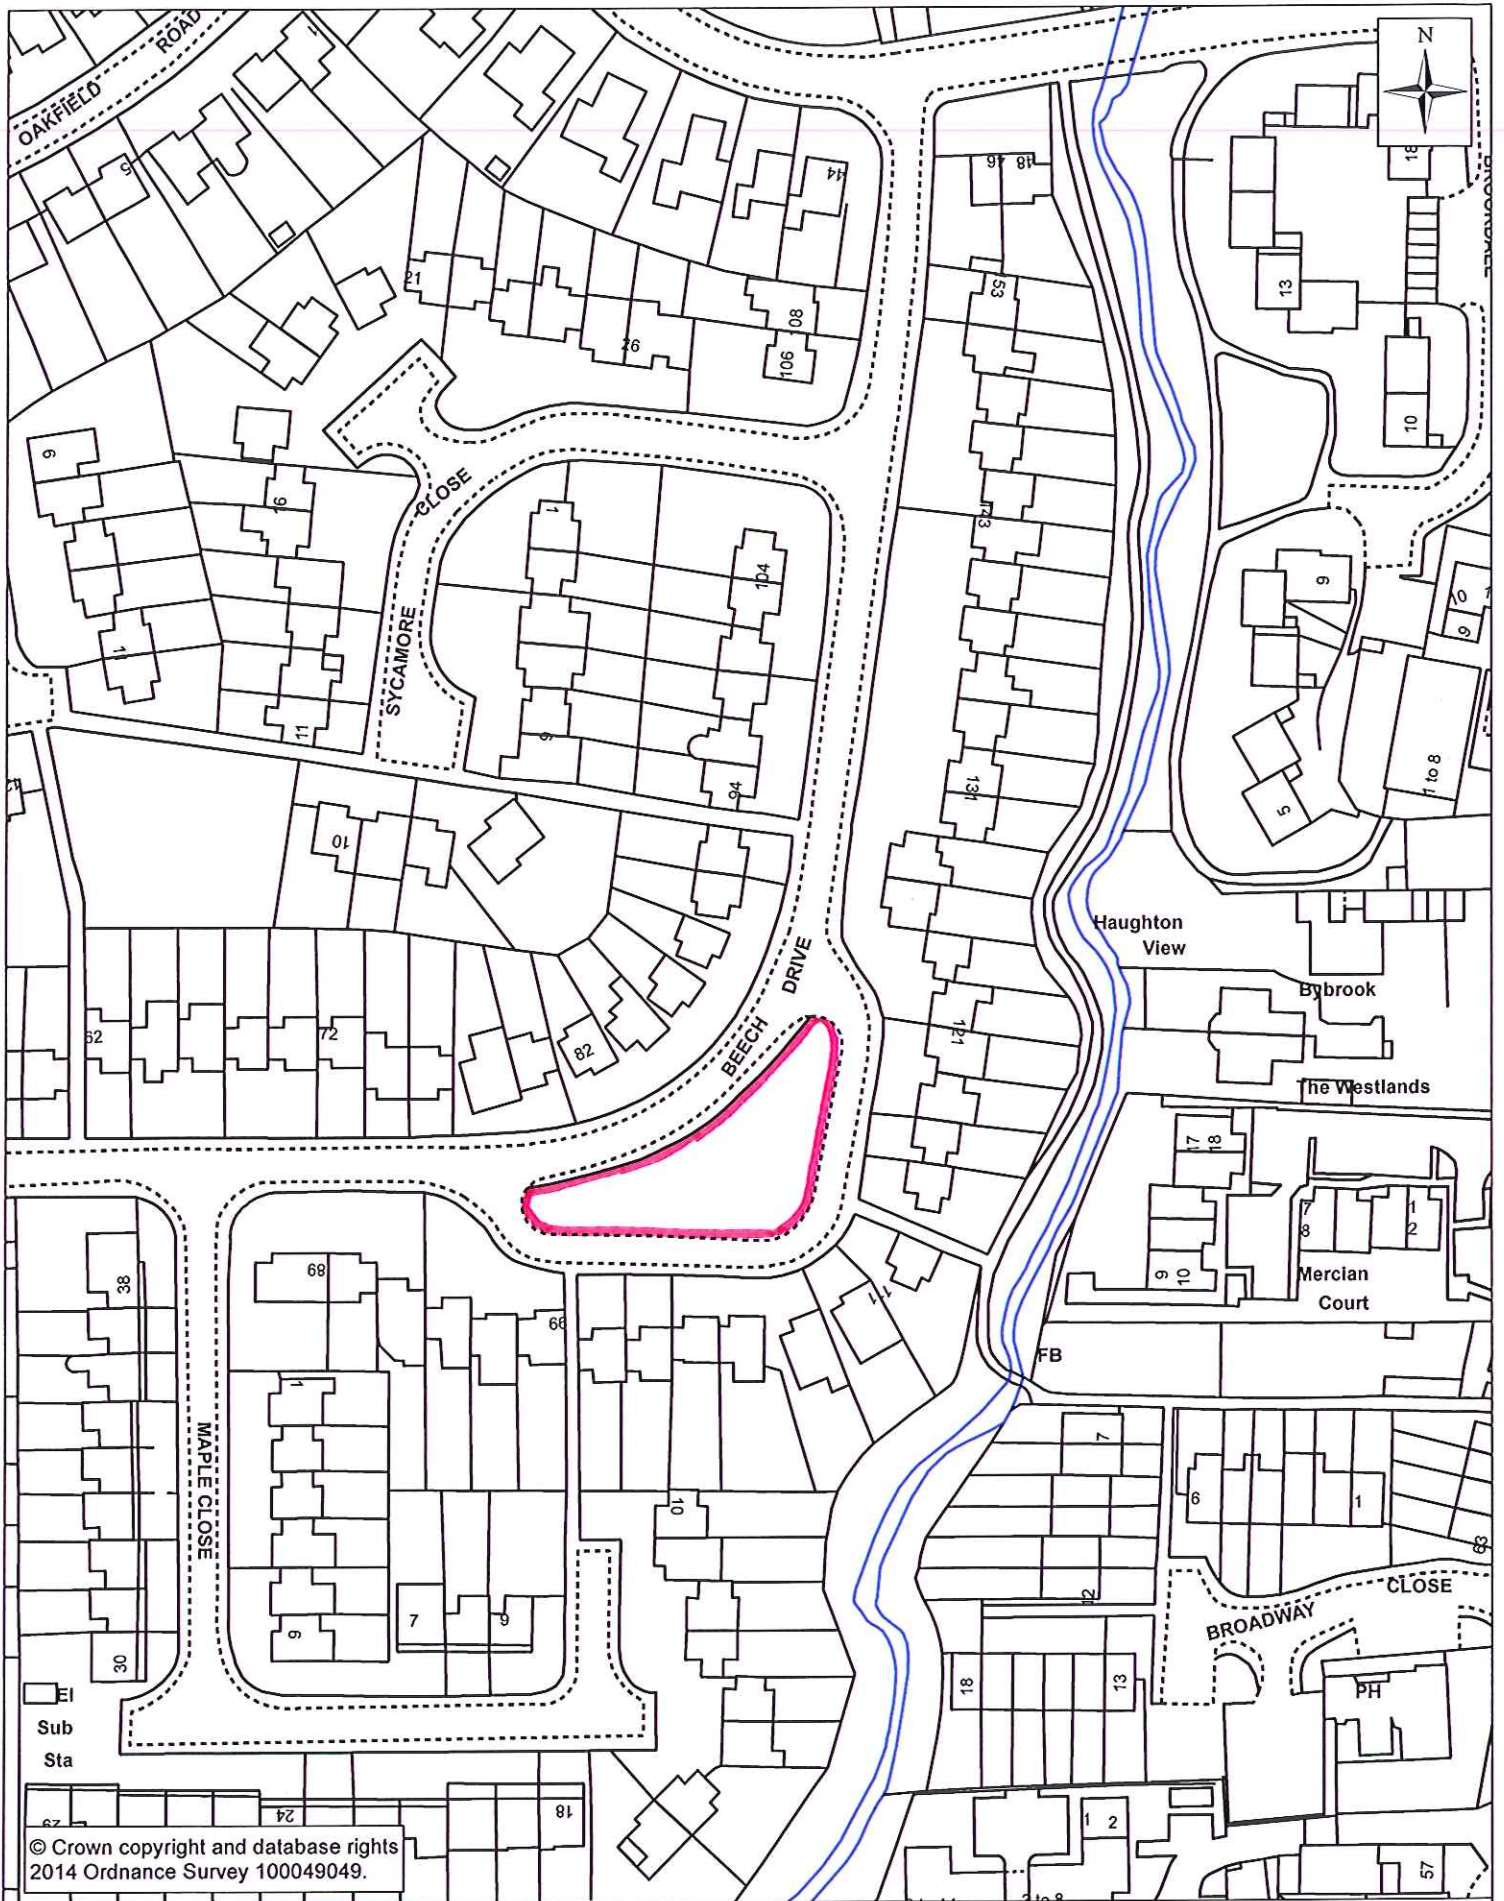

© Crown copyright and database rights  
2014 Ordnance Survey 100049049.




**Commercial Services**  
Shirehall, Abbey Foregate  
SHREWSBURY  
SY2 6ND

Title: Land at Beech Drive (2), Shifnal  
Plan 5d

Drawing No:	
Scale:	1:1,250
Date:	June 2015
Drawn by:	Property Information



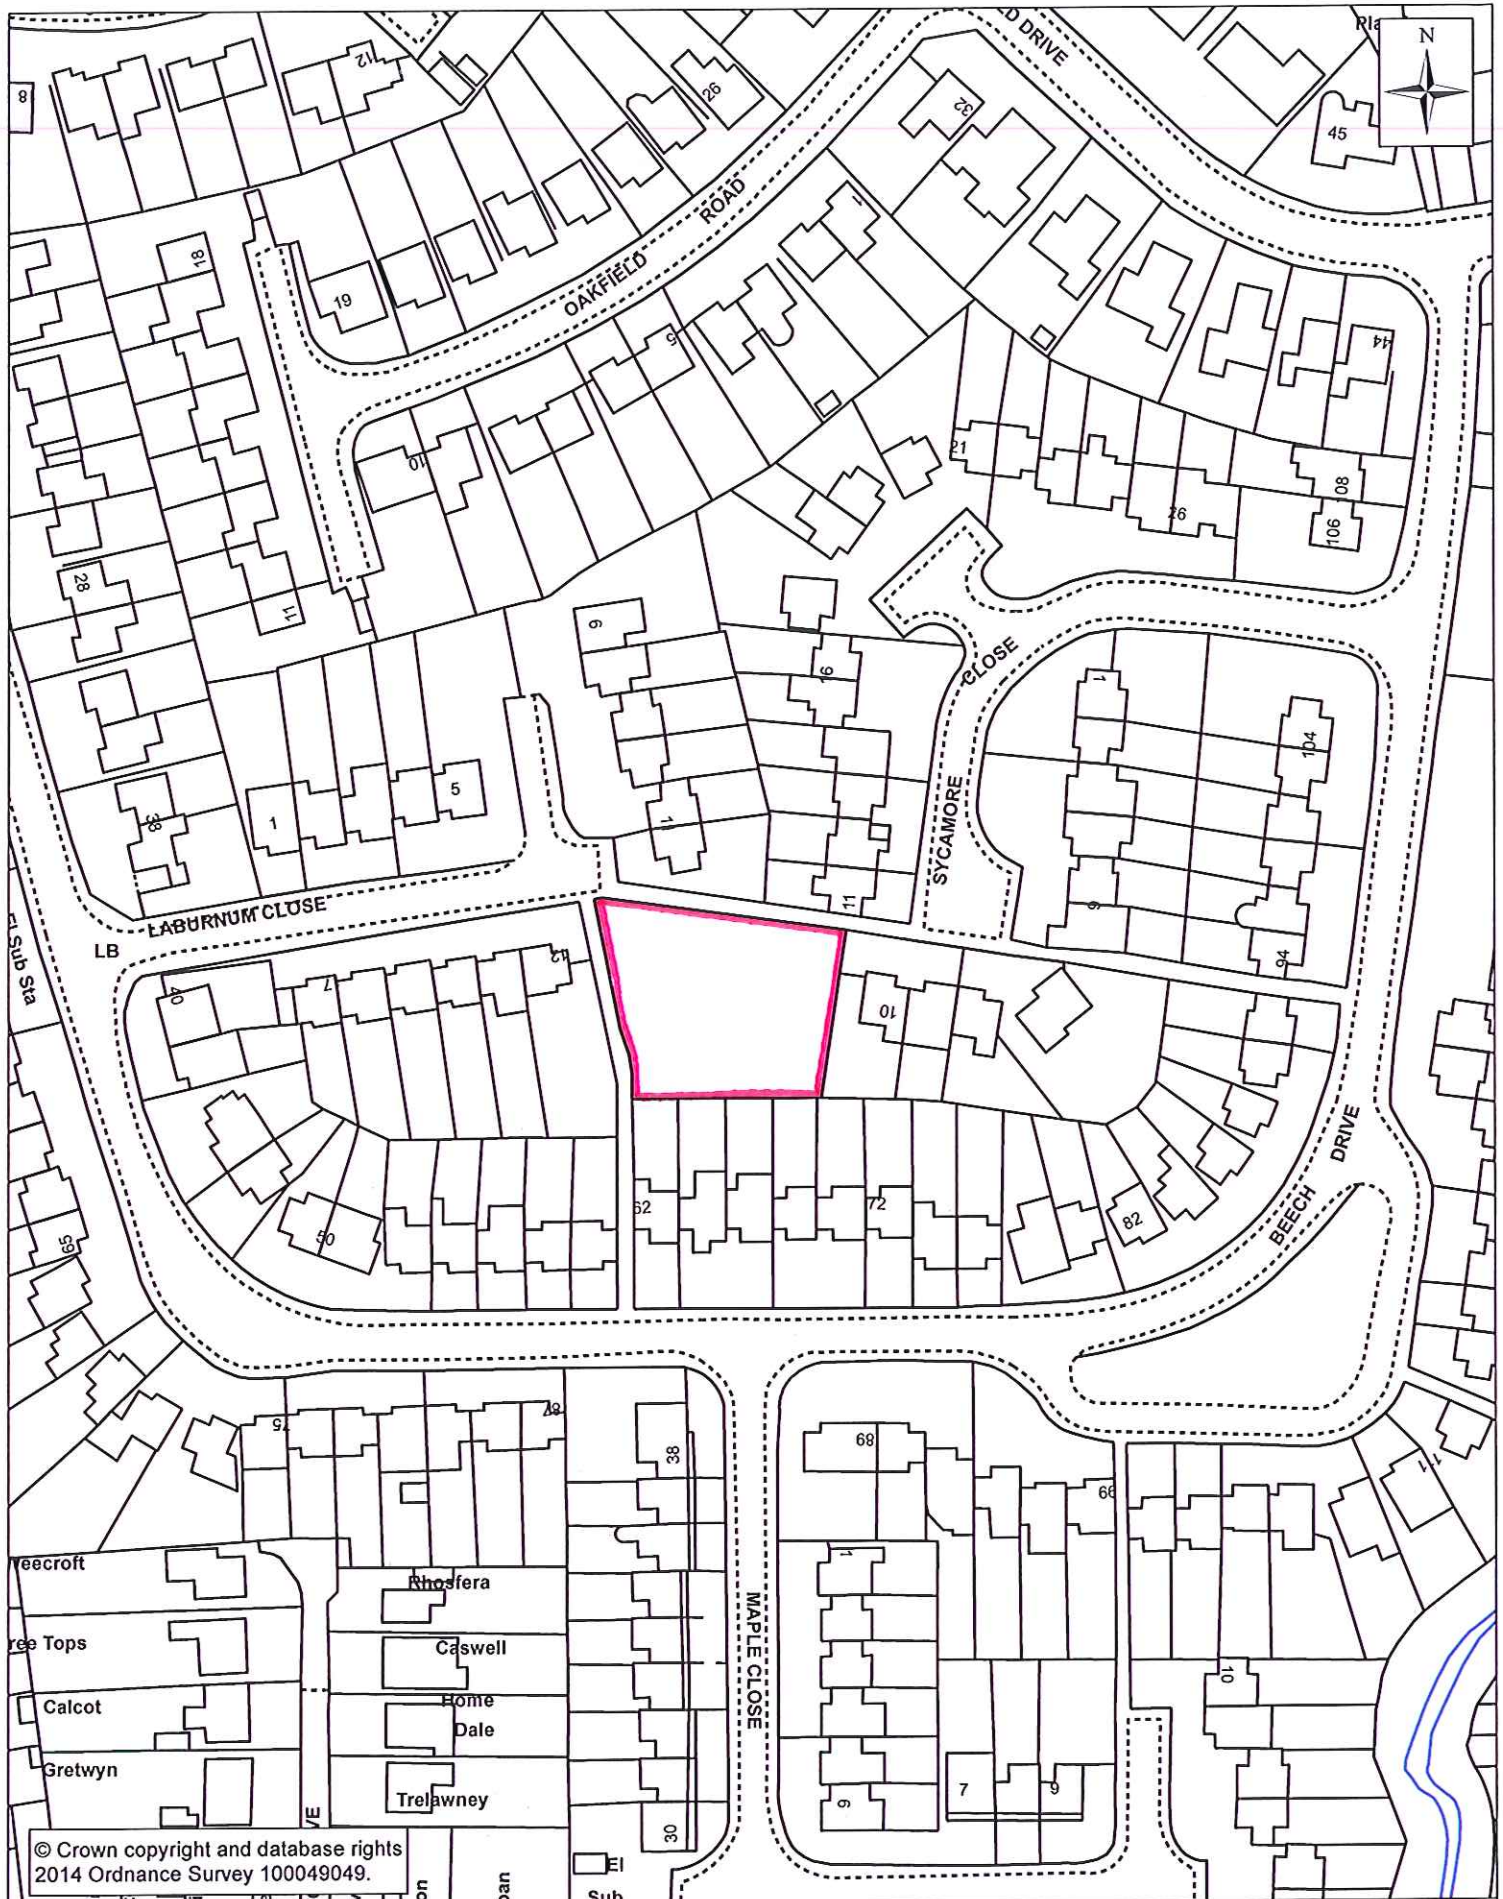


© Crown copyright and database rights  
2014 Ordnance Survey 100049049.



**Commercial Services**  
Shirehall, Abbey Foregate  
SHREWSBURY  
SY2 6ND

Title: Land at Laburnham Close, Shifnal  
Plan 5e

Drawing No:	
Scale:	1:1,250
Date:	June 2015
Drawn by:	Property Information

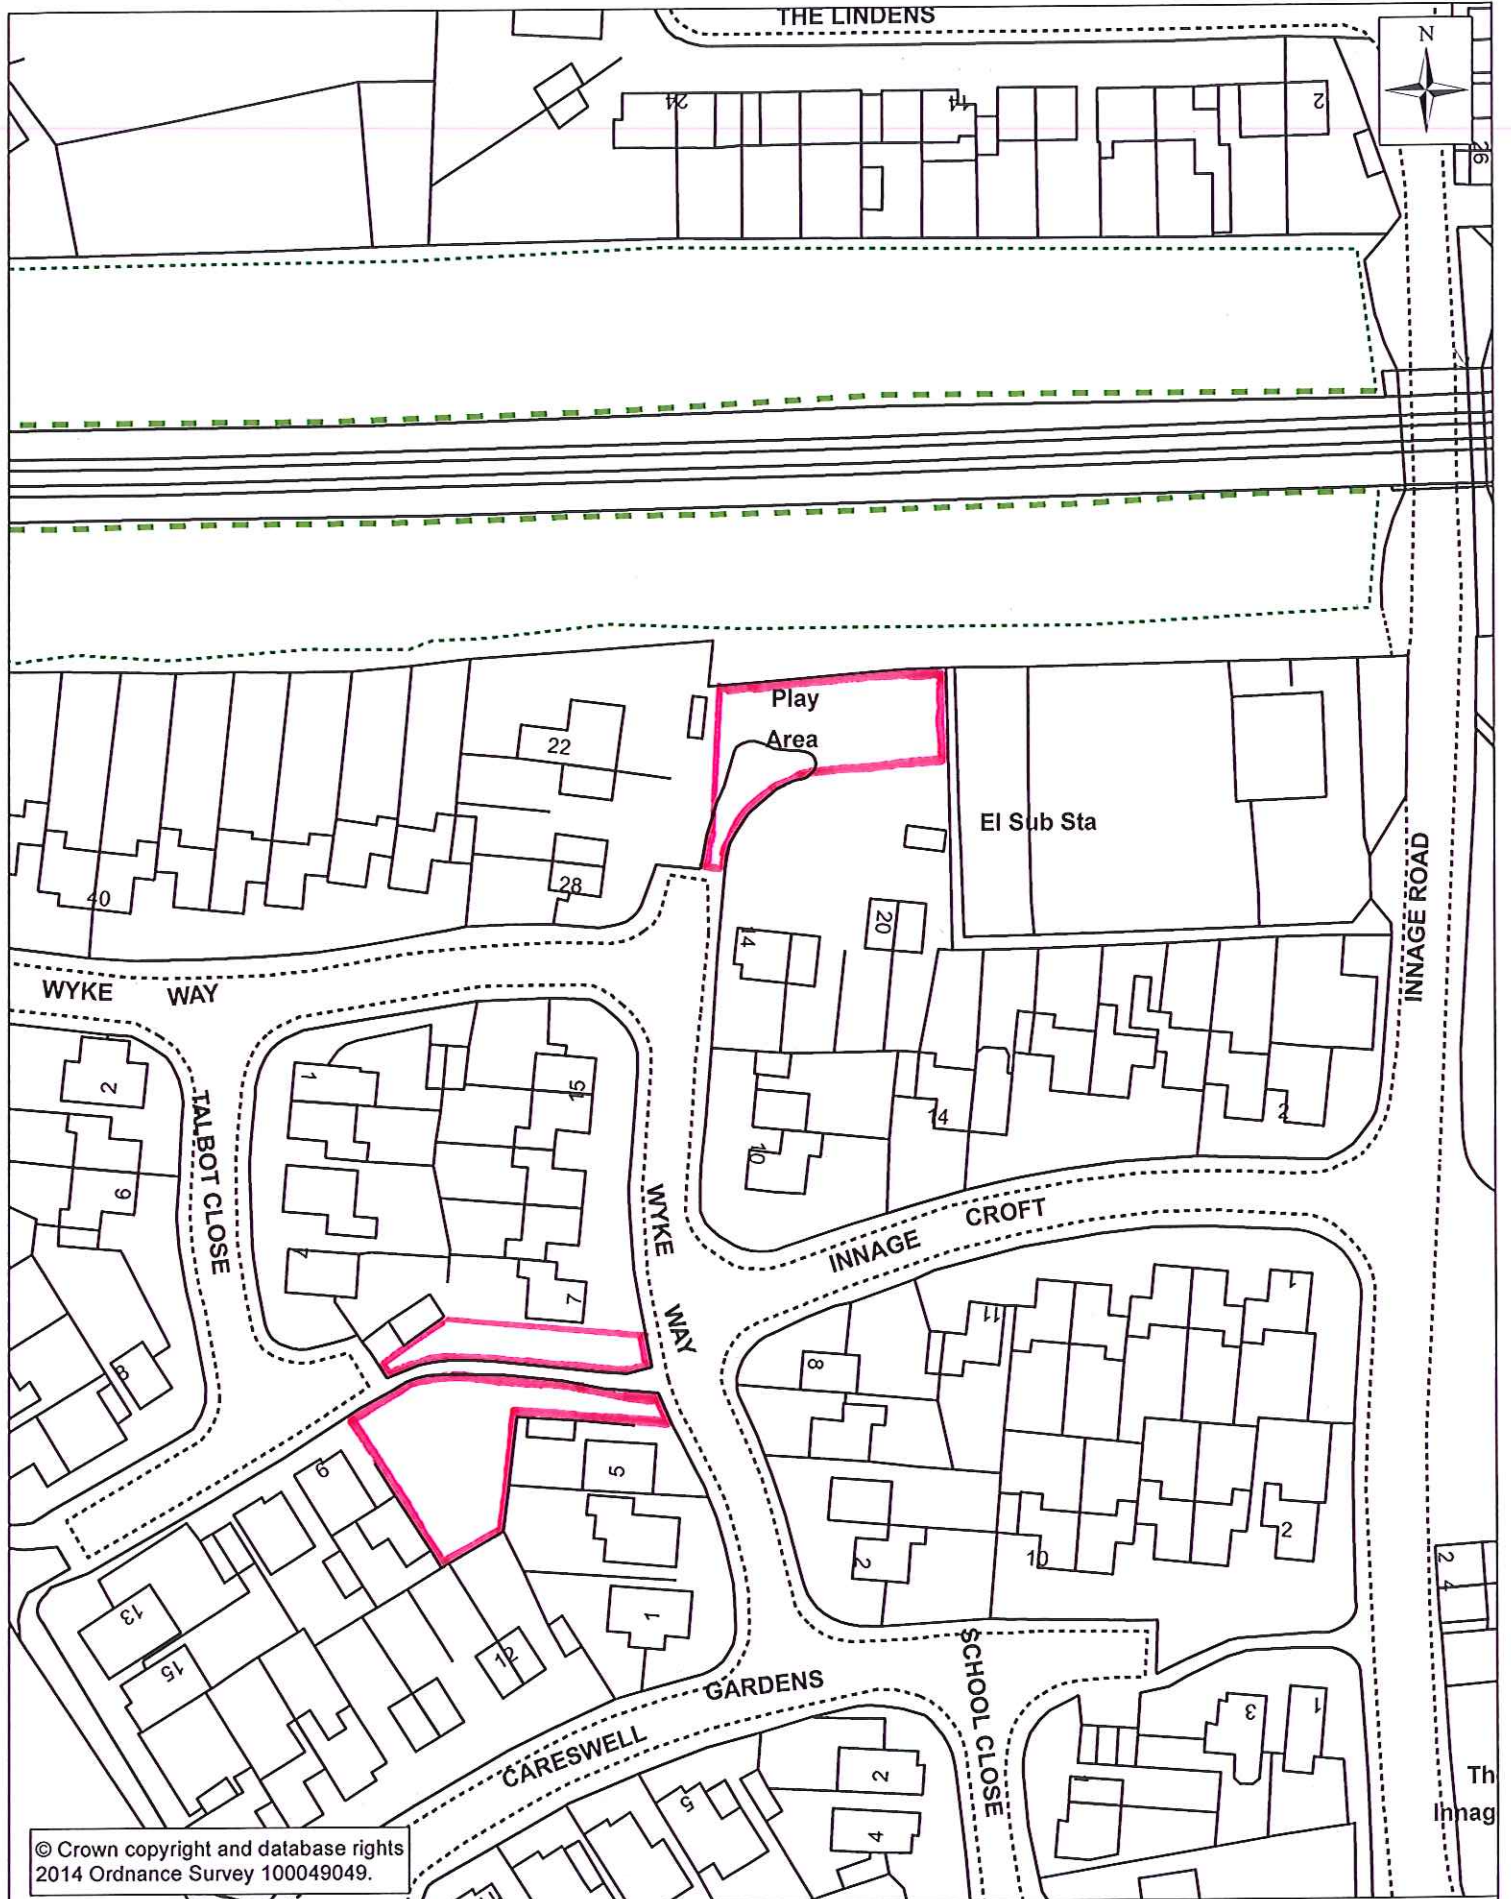

© Crown copyright and database rights  
2014 Ordnance Survey 100049049.



**Commercial Services**  
Shirehall, Abbey Foregate  
SHREWSBURY  
SY2 6ND

Title: Land at Wyke Way, Shifnal  
Plan 5f & 5g

Drawing No:	
Scale:	1:1,000
Date:	June 2015
Drawn by:	Property Information




© Crown copyright and database rights  
2014 Ordnance Survey 100049049.



**Commercial Services**  
Shirehall, Abbey Foregate  
SHREWSBURY  
SY2 6ND

Title: Land at Careswell Gardens, Shifnal  
Plan 5h

Drawing No:	
Scale:	1:1,000
Date:	June 2015
Drawn by:	Property Information

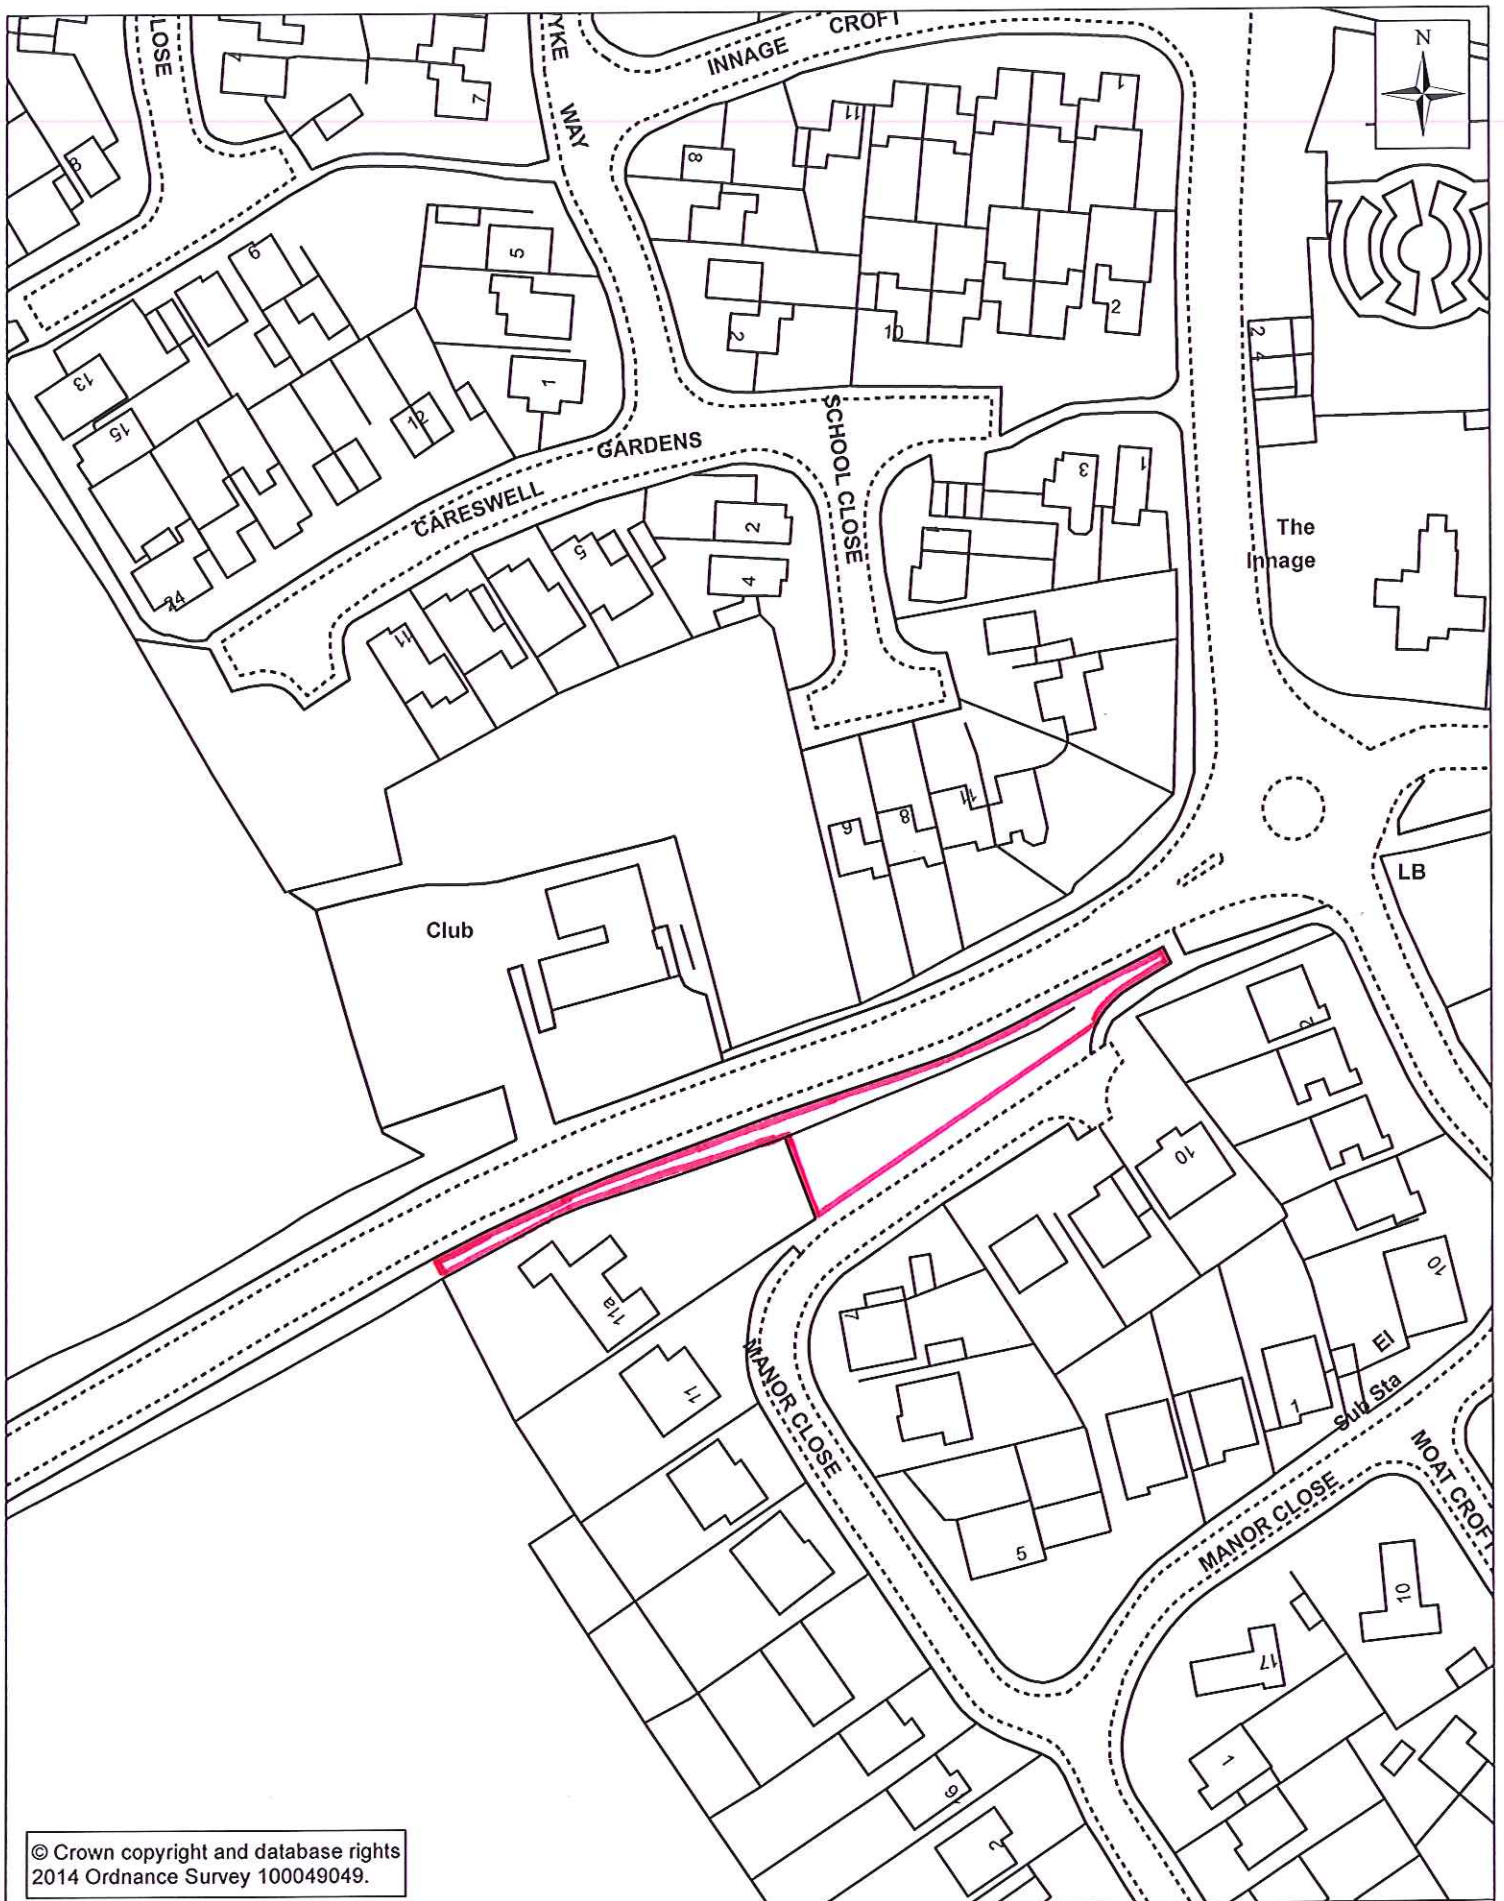


© Crown copyright and database rights  
2014 Ordnance Survey 100049049.



**Commercial Services**  
Shirehall, Abbey Foregate  
SHREWSBURY  
SY2 6ND

Title: Land at Bridgnorth Road & Manor Close, Shifnal  
Plan 5j

Drawing No:	
Scale:	1:1,114
Date:	March 2015
Drawn by:	Property Information

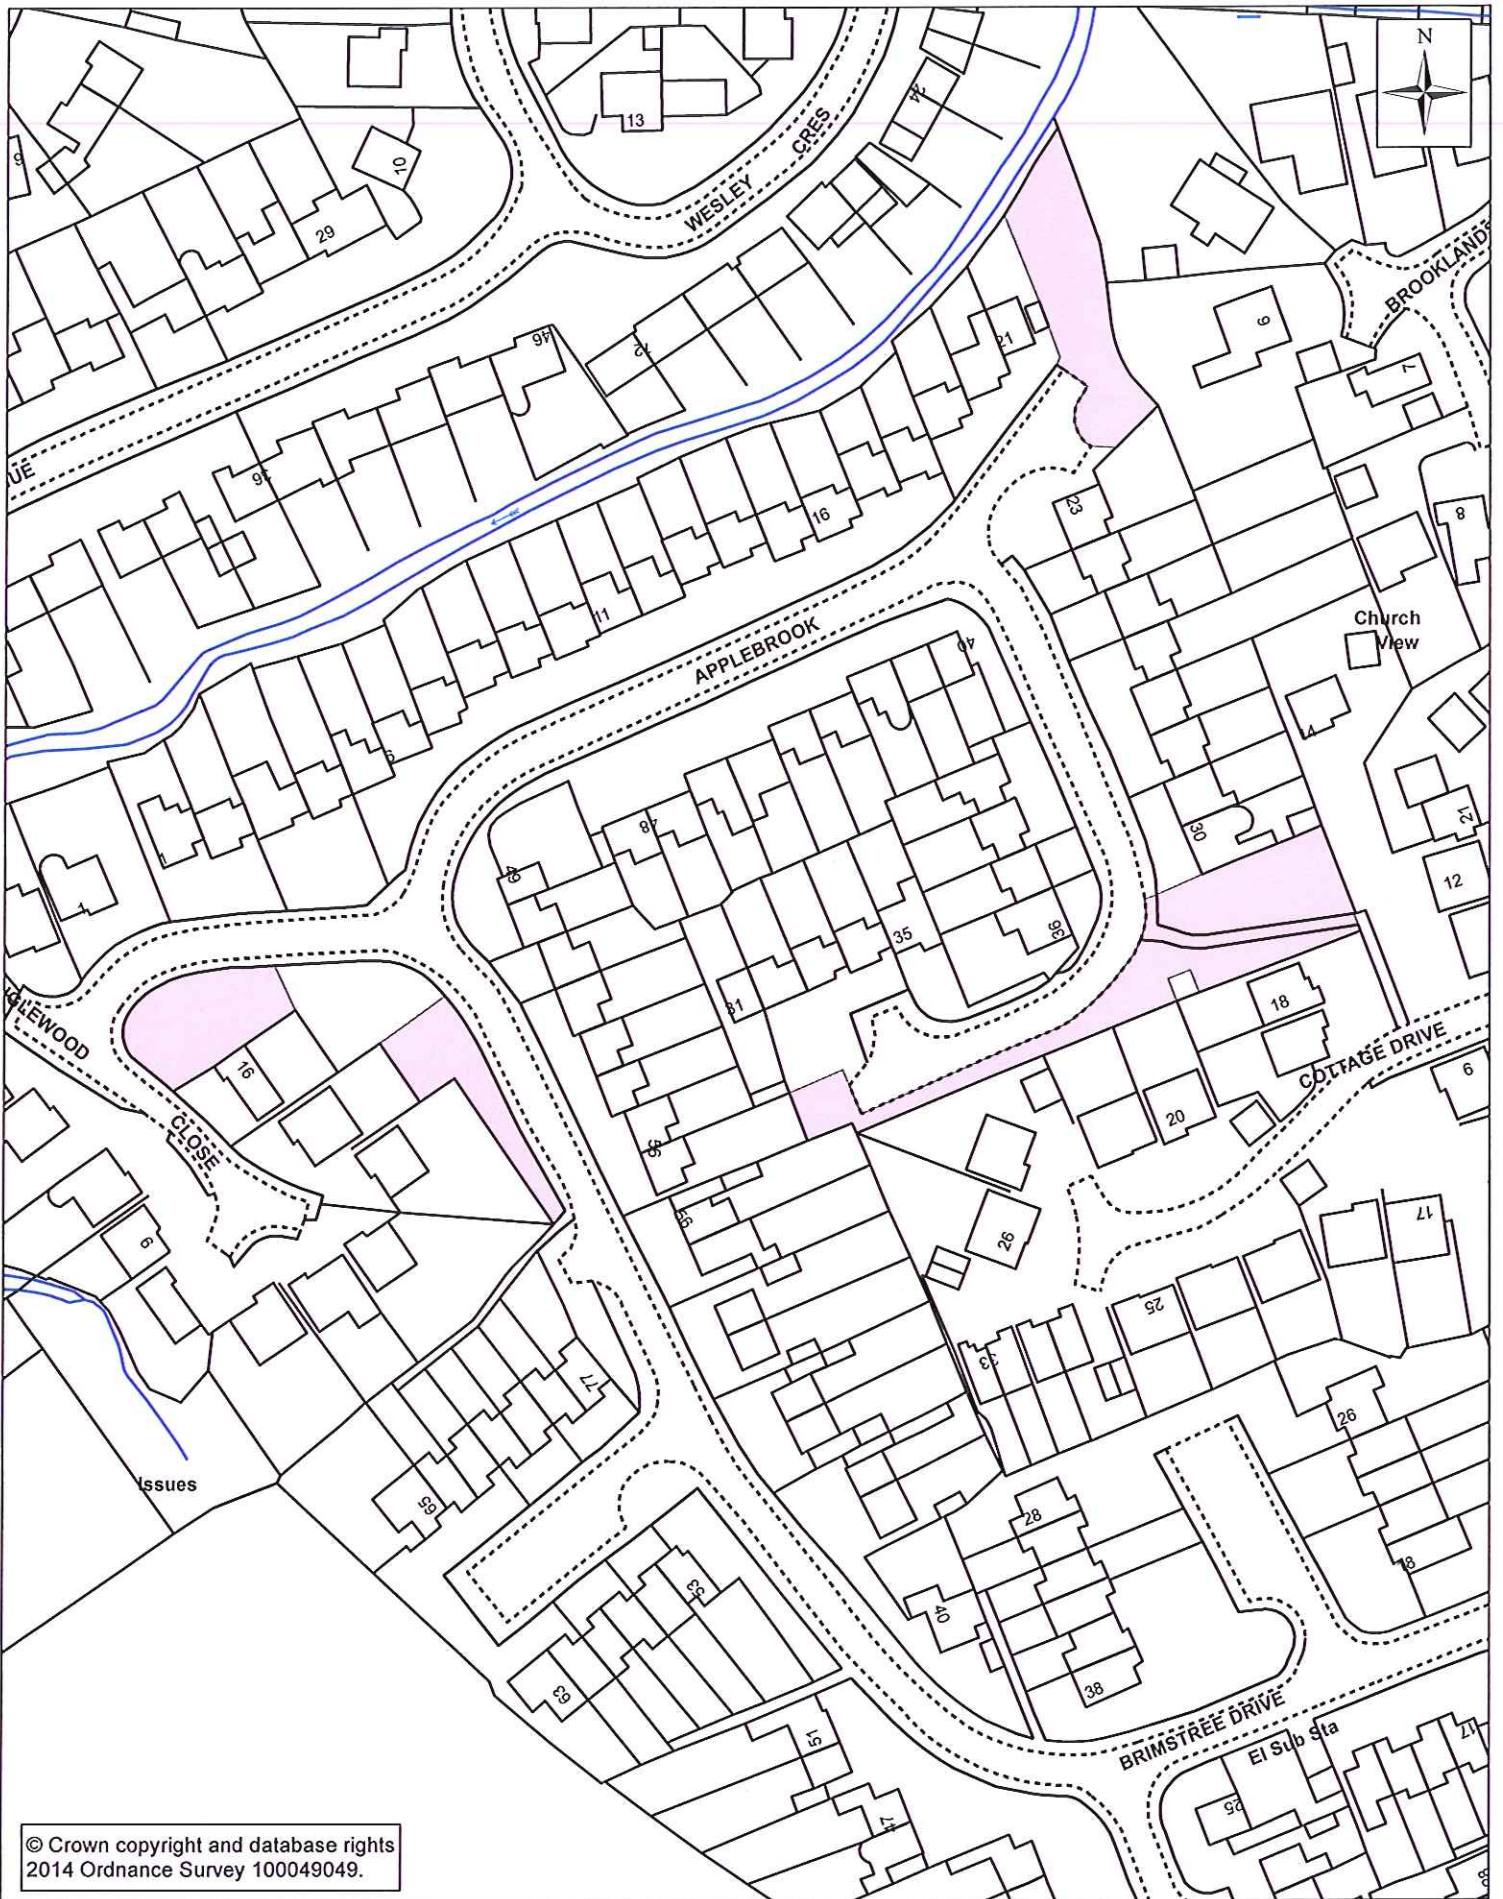


© Crown copyright and database rights  
2014 Ordnance Survey 100049049.



**Commercial Services**  
Shirehall, Abbey Foregate  
SHREWSBURY  
SY2 6ND

Title: Land at Applebrook, Shifnal  
Plan 5k,l,m,n

Drawing No:	
Scale:	1:1,250
Date:	March 2015
Drawn by:	Property Information

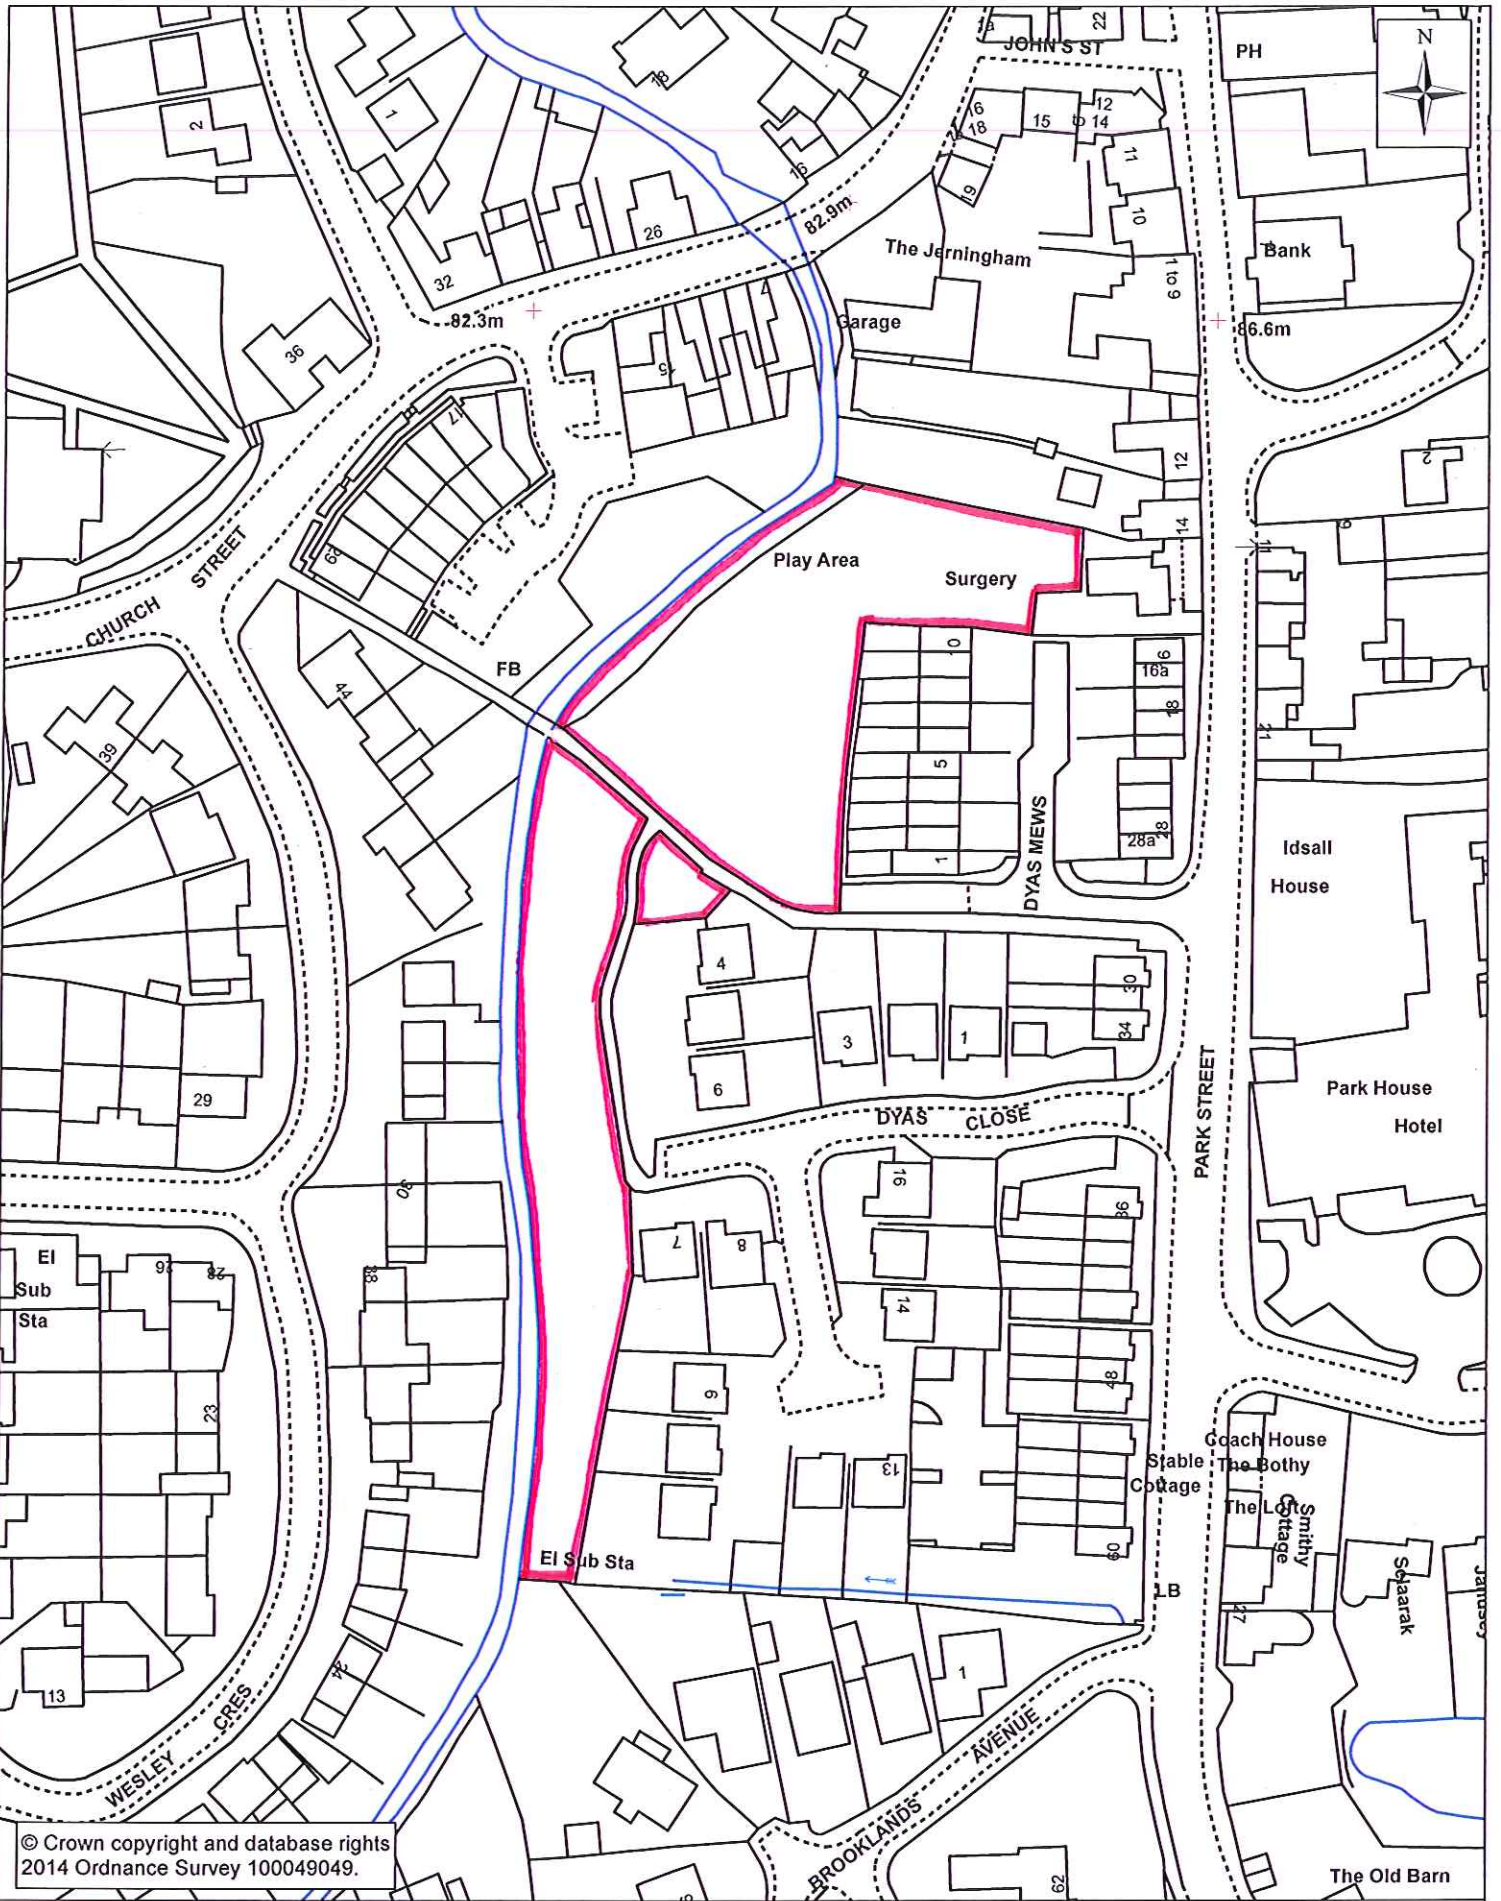

© Crown copyright and database rights  
2014 Ordnance Survey 100049049.




**Commercial Services**  
Shirehall, Abbey Foregate  
SHREWSBURY  
SY2 6ND

Title: Land at Dyas Close, Shifnal  
Plan 5p

Drawing No:	
Scale:	1:1,250
Date:	June 2015
Drawn by:	Property Information



Shifnal Prim  
School

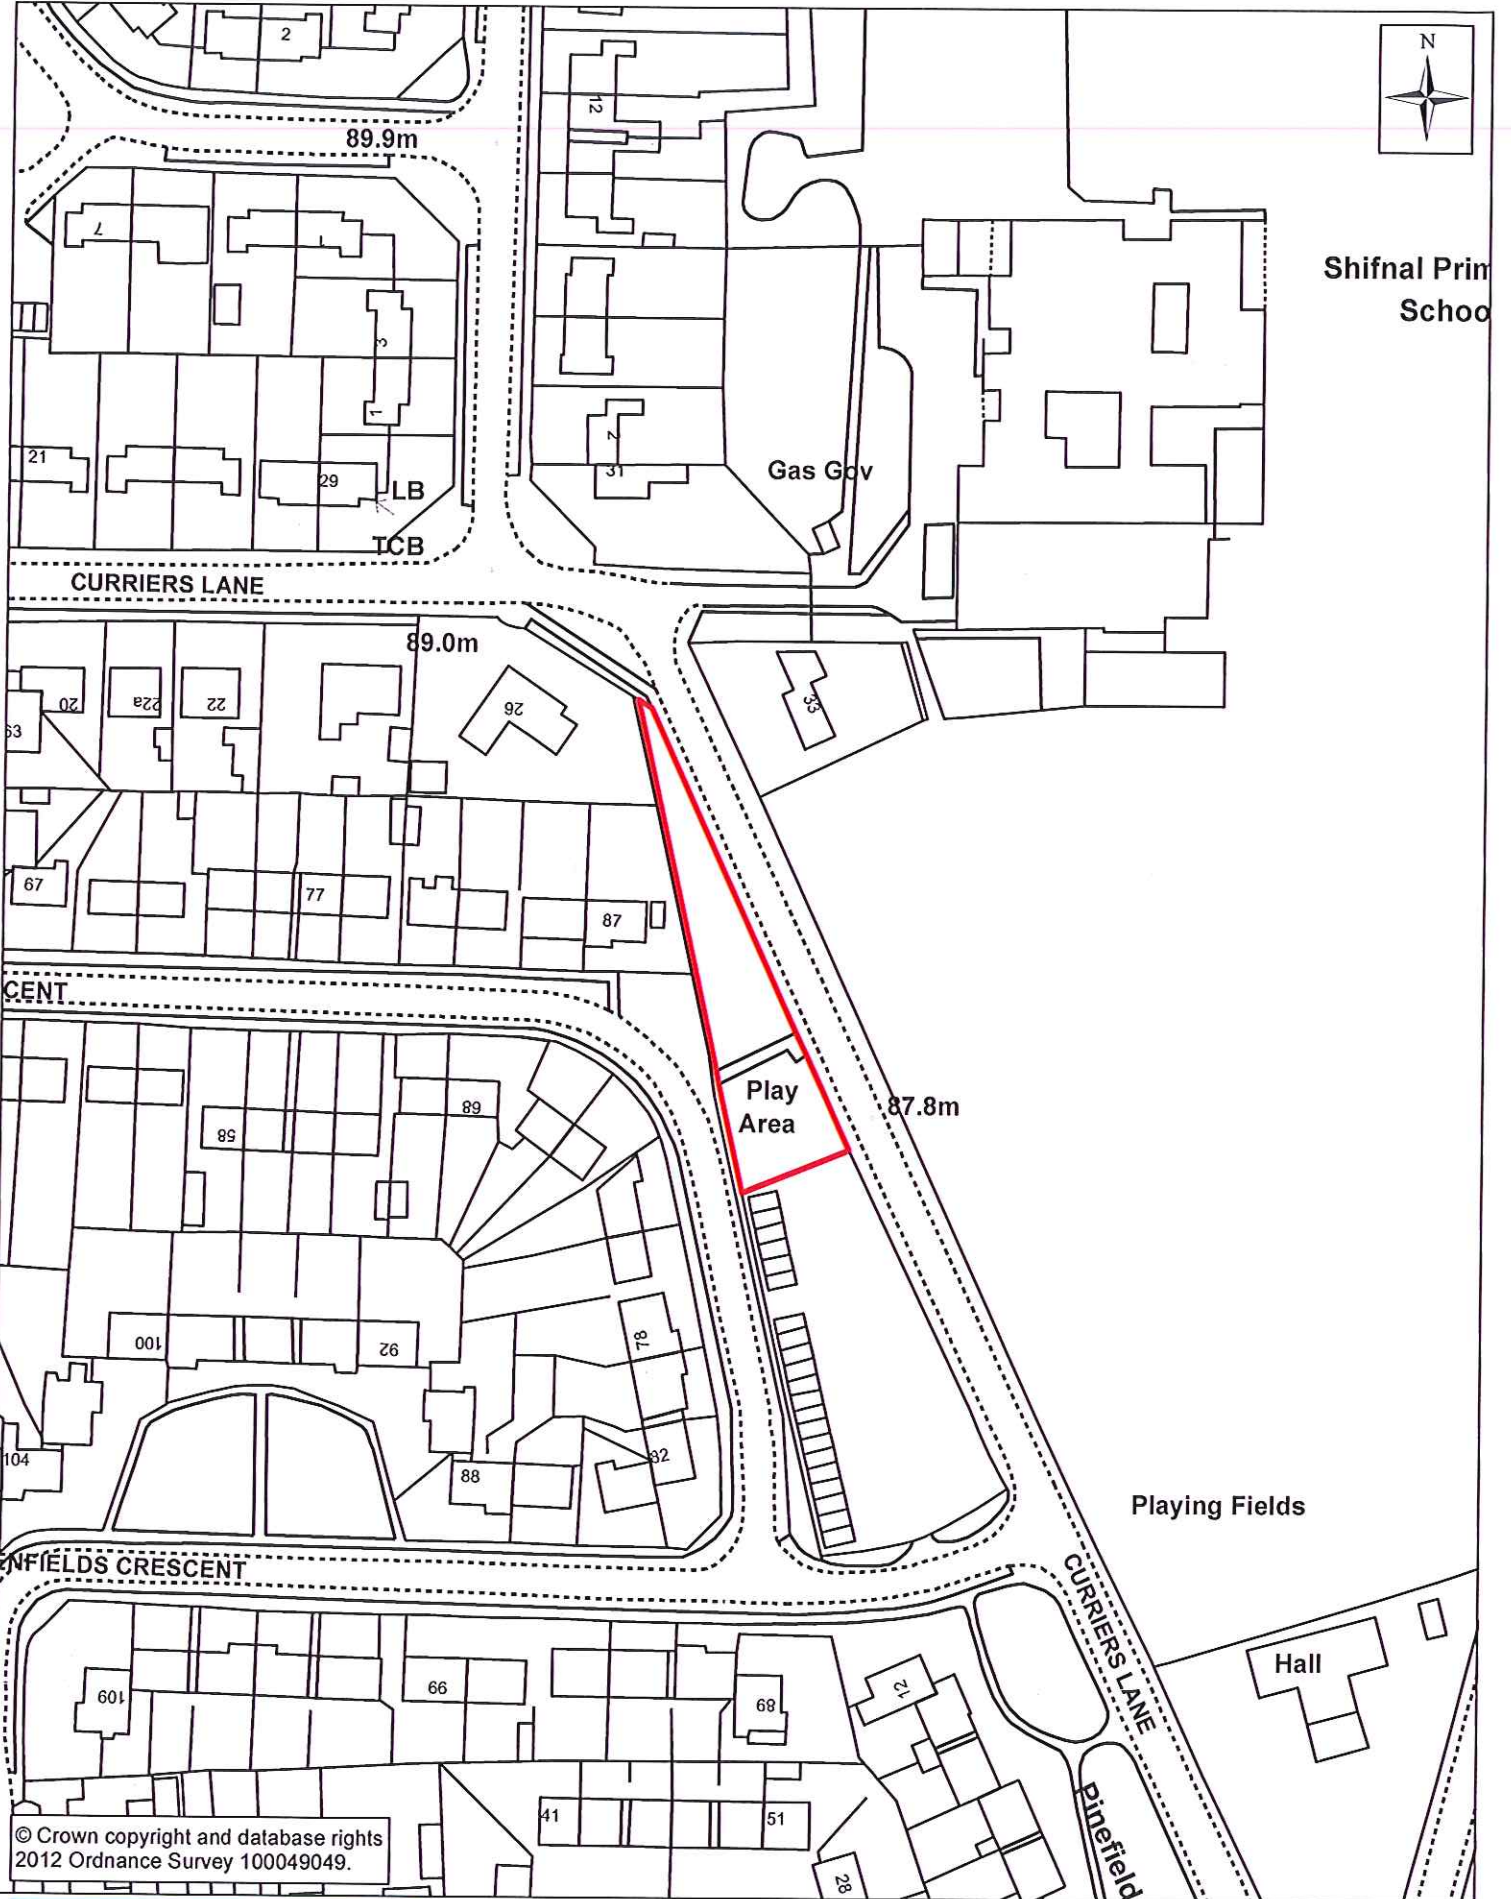

© Crown copyright and database rights  
2012 Ordnance Survey 100049049.



**Facilities Management Group**  
Shirehall, Abbey Foregate  
SHREWSBURY  
SY2 6ND

Title:  Curriers Lane Play Area, Shifnal <i>Plan Sq</i>	Drawing No:	
	Scale:	1:1,250
	Date:	October 2012
	Drawn by:	Property Information Unit