


Pavement Width - 3.8m

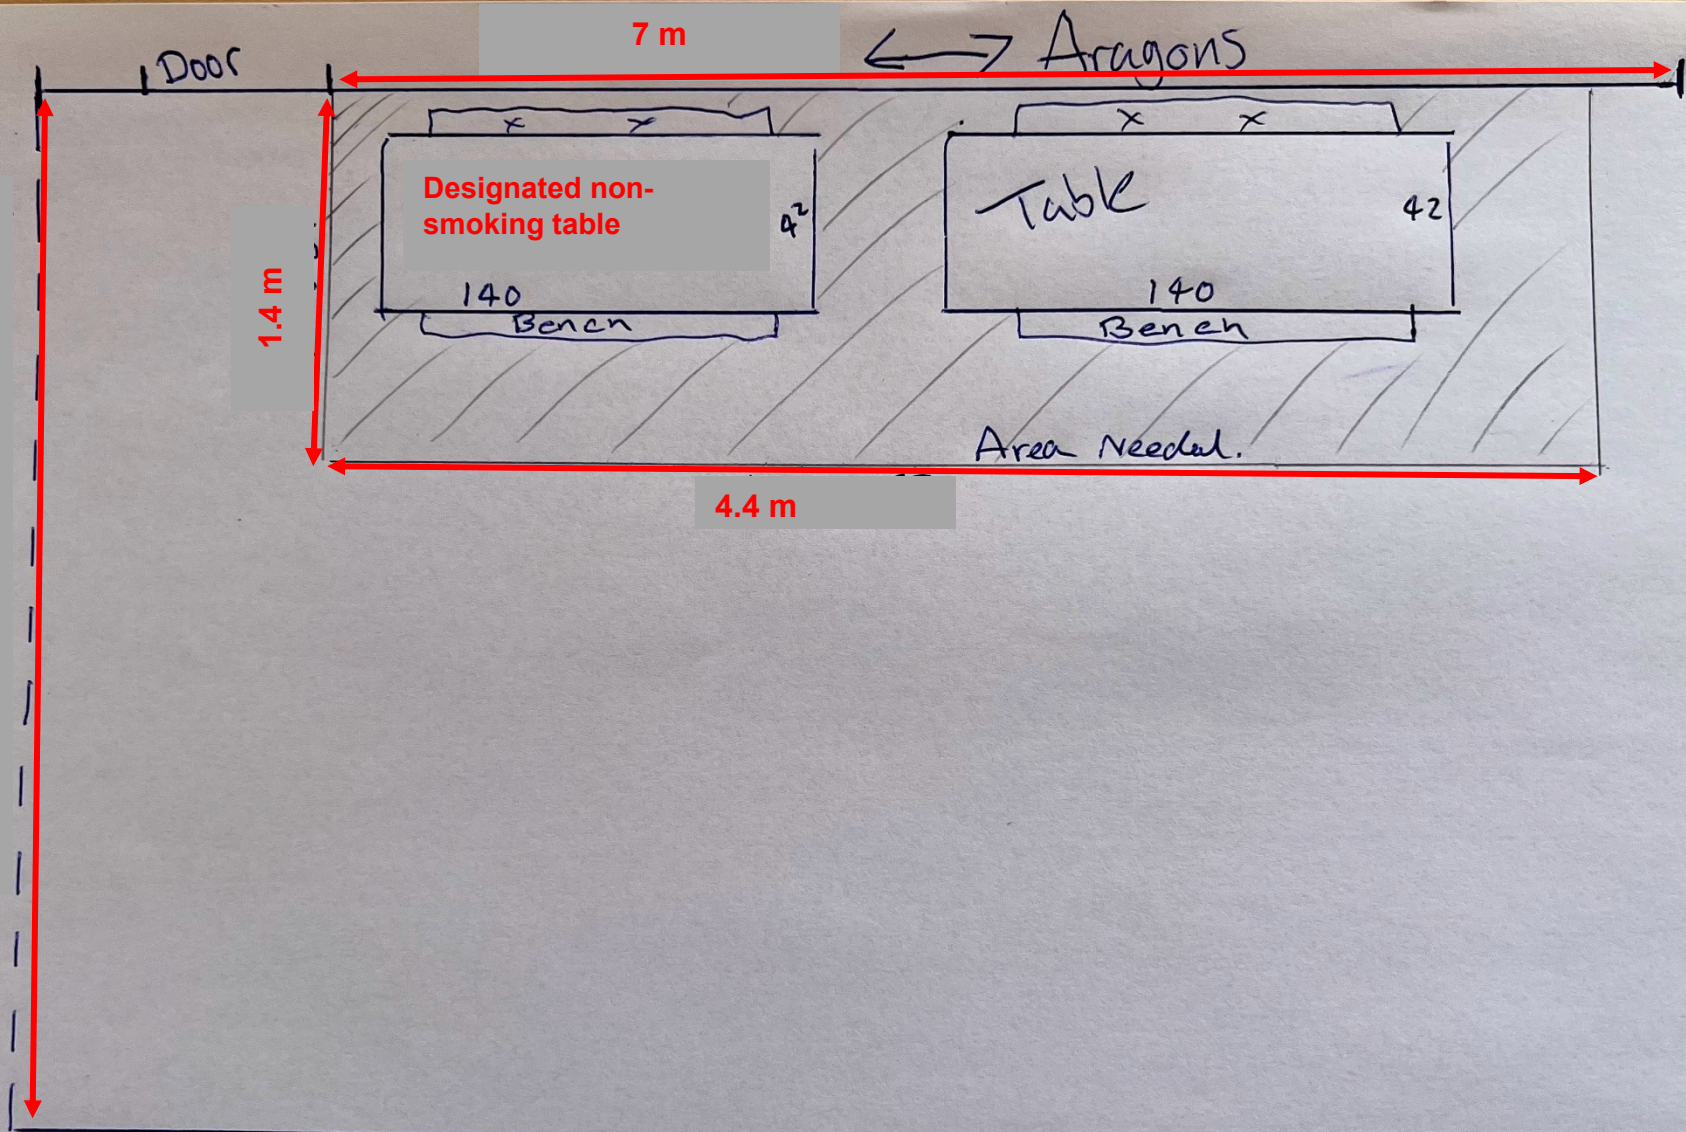

7 m

←→ Aragons

Door

1.4 m

Designated non-smoking table

Table

140

140

Bench

Bench

4.4 m

Area Needed.

42

42

x

x

x

x