


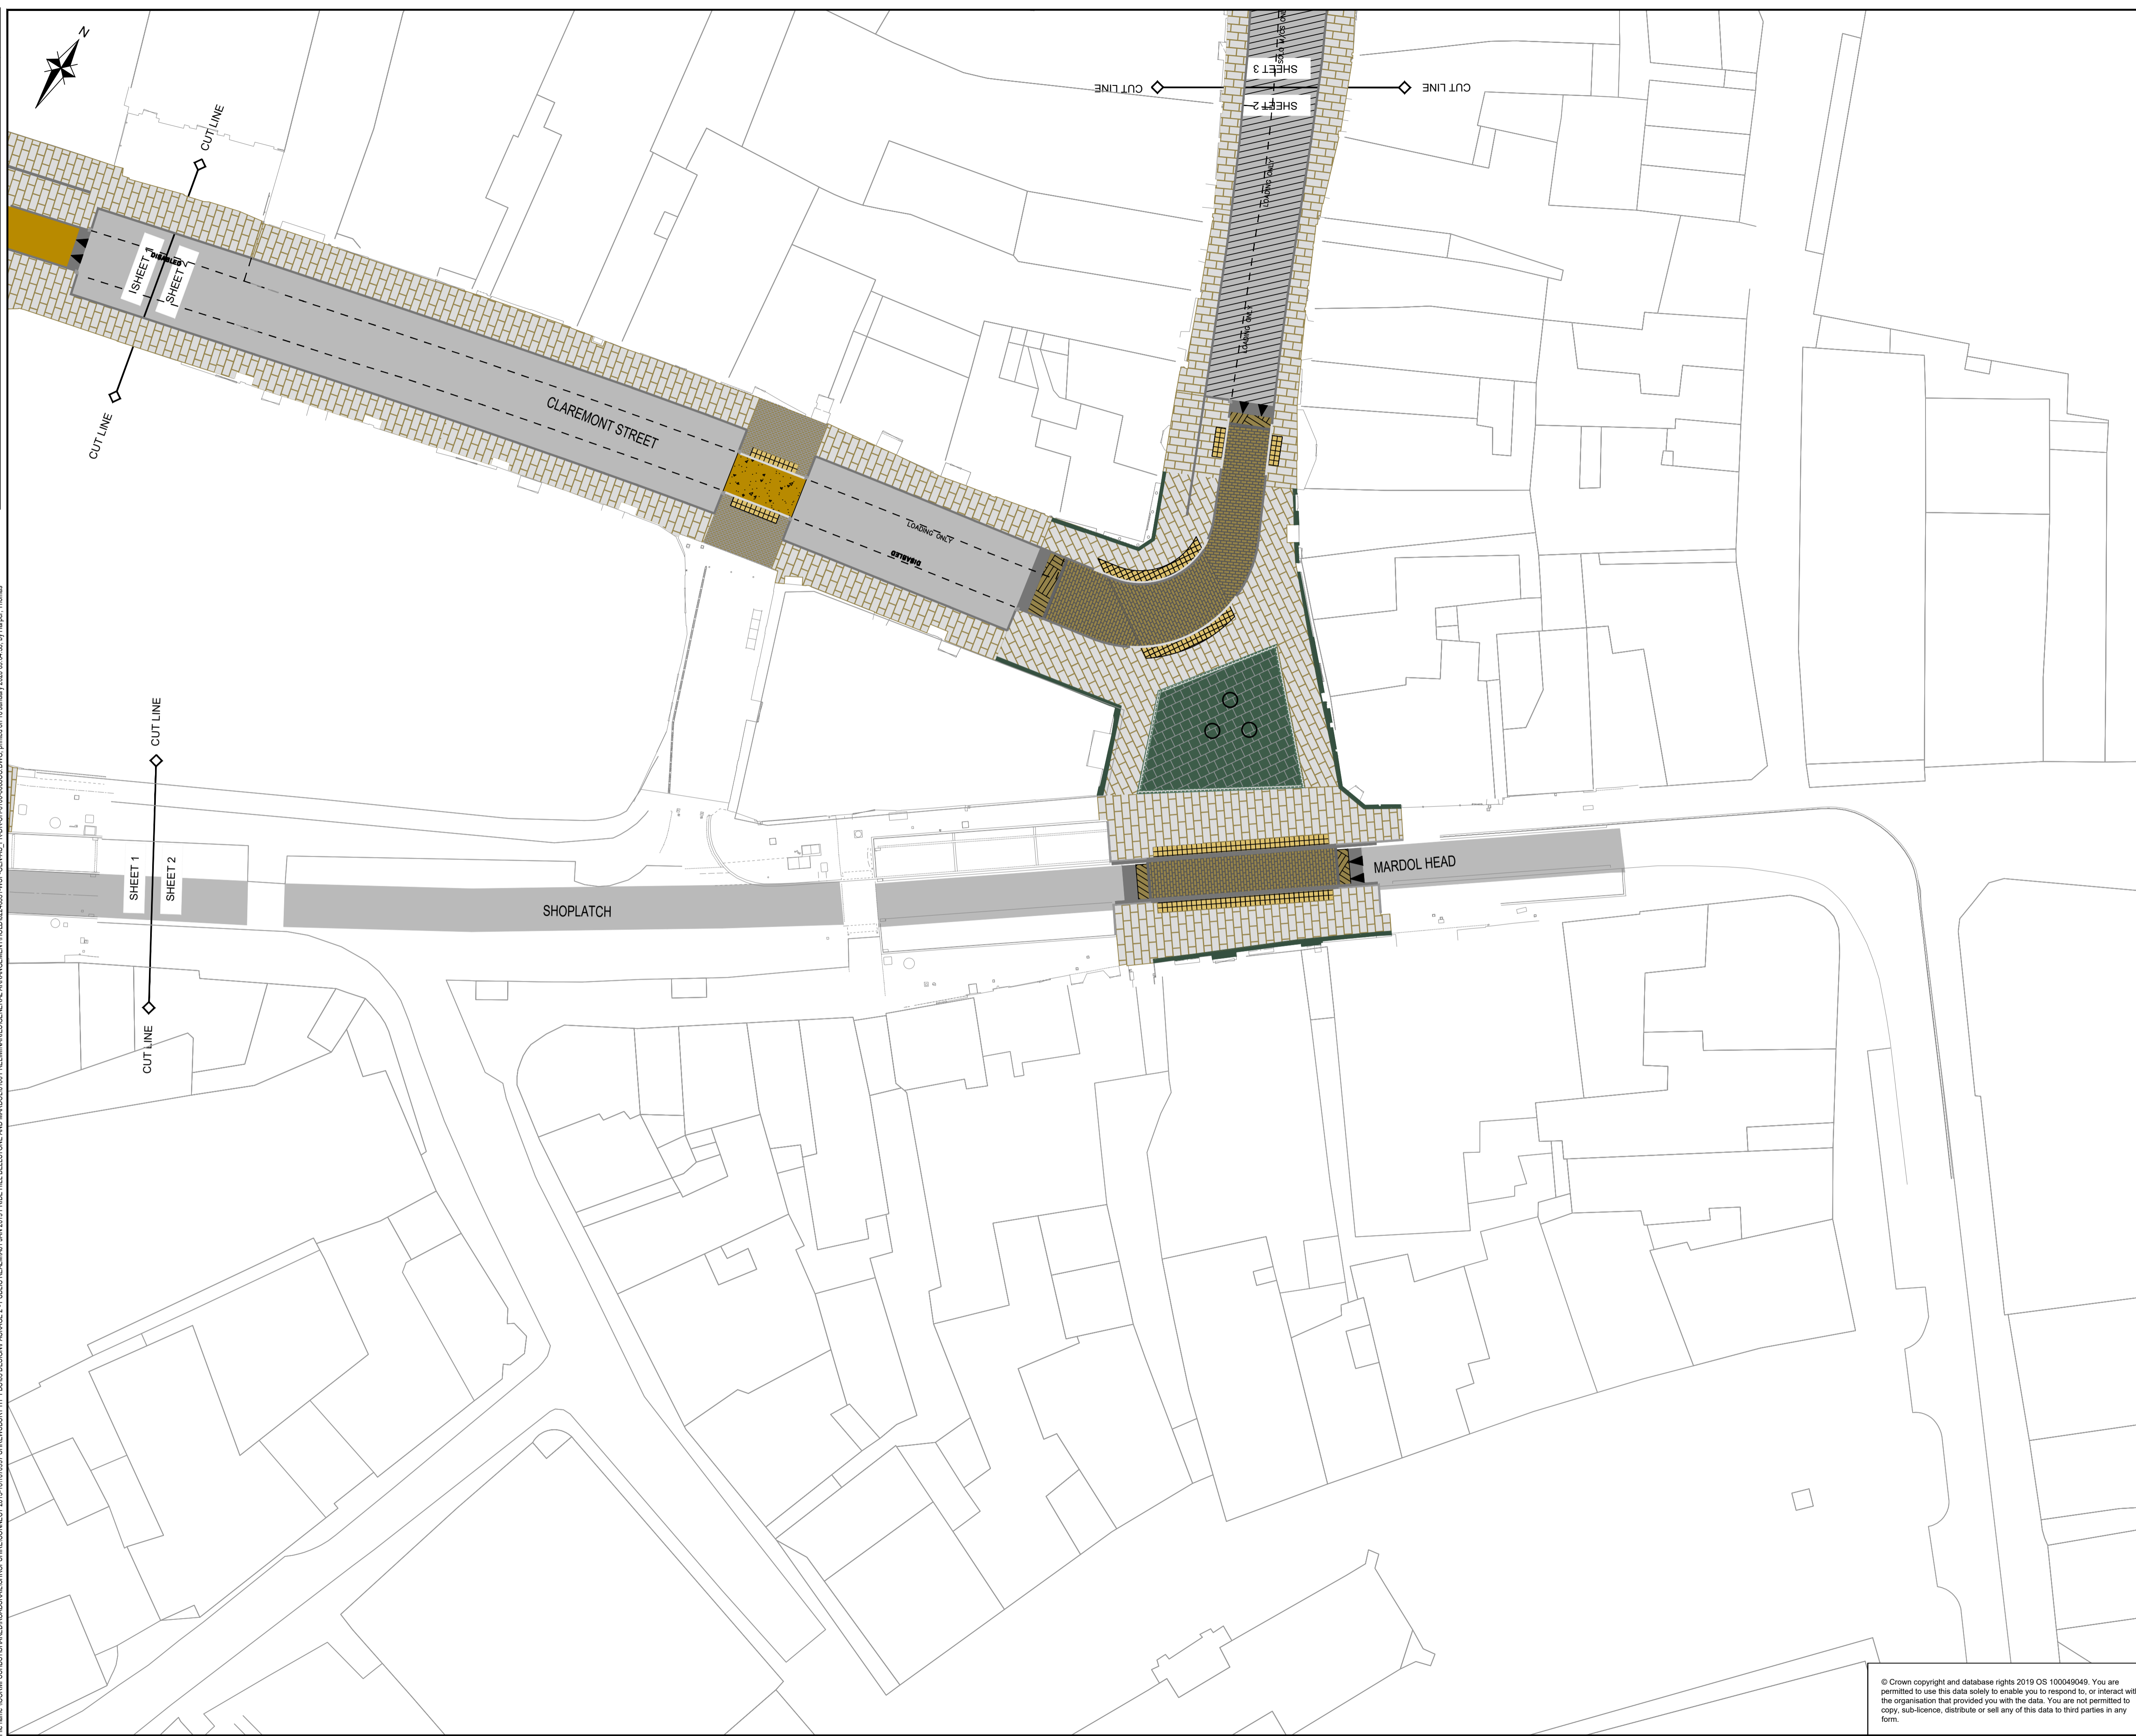

162240551-WSP-GEN-AS_PR-DR-CH-0100-0003cc [P01.1]

DO NOT SCALE



DRAWING STATUS: S2 - FIT FOR INFORMATION	
 2nd Floor Shirehall, Abbey Foregate, Shrewsbury, SY2 6ND, UK T+ 44 (0) 121 557 4403 wsp.com	
CLIENT:	
SITE/PROJECT:	Shrewsbury Integrated Transport Package Town Centre Package 2
TITLE:	GENERAL ARRANGEMENT SHEET 2 OF 3
SCALE @ A1:	CHECKED: APPROVED:
PROJECT NO:	DESIGNED: DRAWN: DATE:
62240551	RB TH 14-Jan-20
DRAWING No:	62240551-WSP-GEN-AS_PR-DR-CH-0100-0003cc
Project Code - Originator - Volume-Location - Type - Role - Classification - Number	P01.1
© WSP UK Ltd	

© Crown copyright and database rights 2019 OS 100049049. You are permitted to use this data solely to enable you to respond to, or interact with, the organisation that provided you with the data. You are not permitted to copy, sub-licence, distribute or sell any of this data to third parties in any form.